




NORTH ELEVATION
NOT TO SCALE

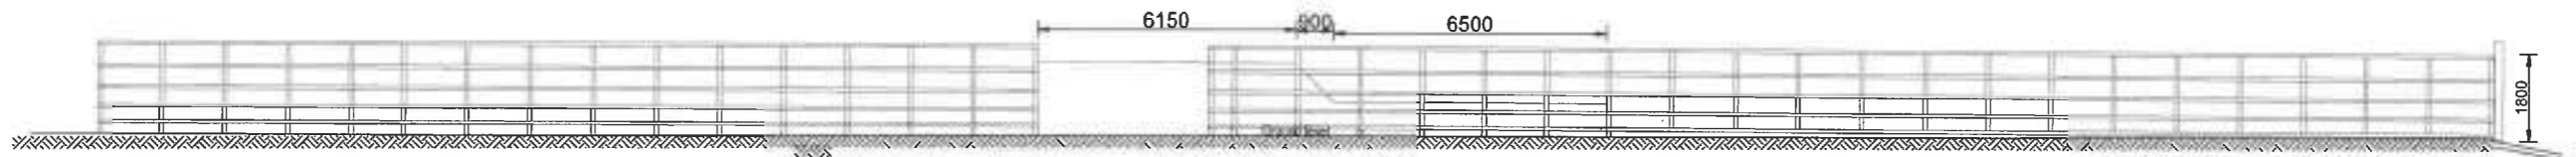

SOUTH ELEVATION
NOT TO SCALE

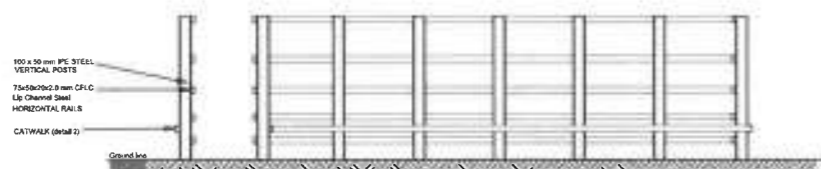

WEST ELEVATION
NOT TO SCALE

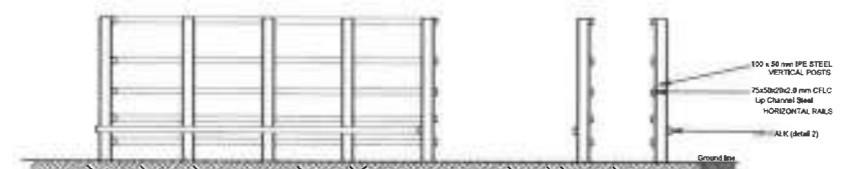

EAST ELEVATION
NOT TO SCALE

NO:	SPECIAL NOTES:	<p>JP.J KOCH (CHIEF ENGINEER)</p> <p>DECEMBER 2020 (DATE APPROVED)</p>	<p>RURAL DEVELOPMENT AND AGRARIAN REFORM PROVINCE OF THE EASTERN CAPE</p> <p>ENGINEERING SERVICES Private Bag X015 DÖHNE ADI STUTTERHEIM 4930</p>	<p>CATTLE PLUNGE DIPPING TANK (STEEL)</p> <p>ELEVATIONS</p>	SCALE NTS	INDEX NO.: SCMM001/22/02
1.	<p>The office must be notified for inspections at the following stages:</p> <ul style="list-style-type: none"> - After excavation of the plunge dip; before concrete is placed. - After placing of the formwork. - Before any welding is started on site. 				A3 ORIGINAL	PLAN NO.: SHEET 2 OF 8
2.	All hor. CFLC welded to vert. IPE-sections according to SANS specifications.					
3.	Grouted stone pitching: 1 cement, 2 washed river sand, 100-150mm stone.					