
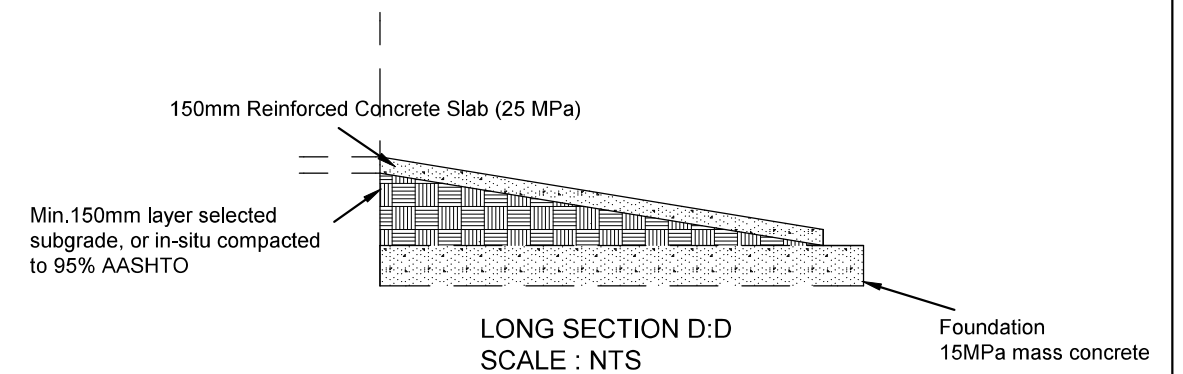
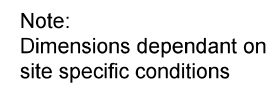


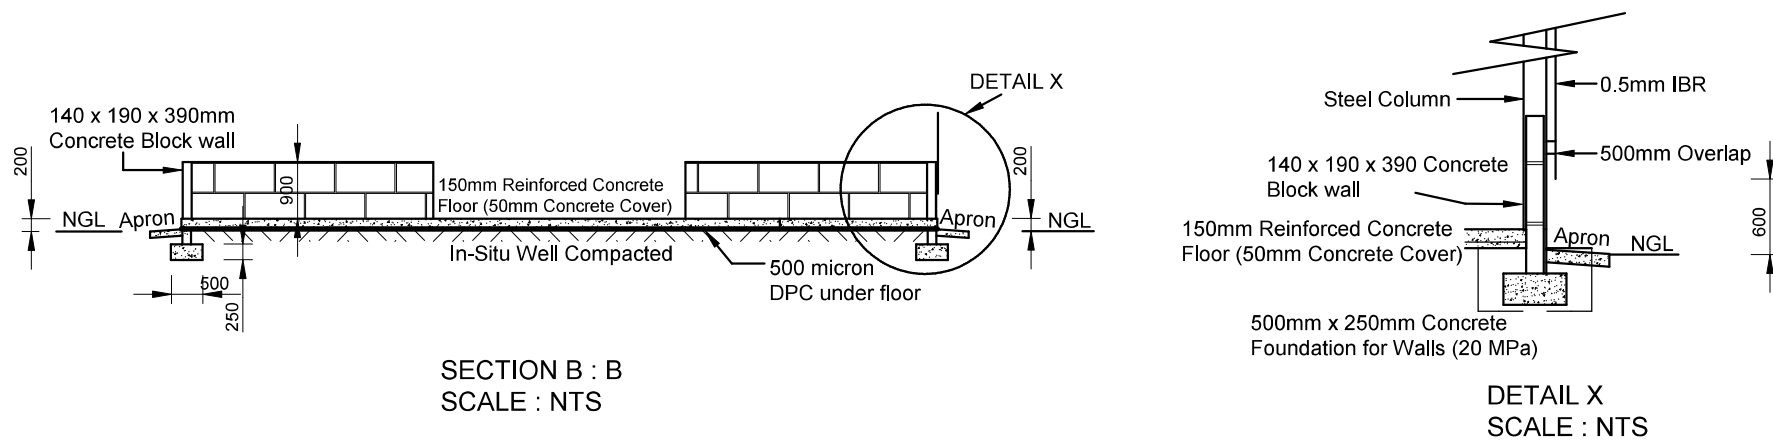

NO:	SPECIAL NOTES:	JPJ KOCH (CHIEF ENGINEER) DECEMBER 2020 (DATE APPROVED) RURAL DEVELOPMENT AND AGRARIAN REFORM PROVINCE OF THE EASTERN CAPE ENGINEERING SERVICES Private Bag X015 DÖHNE ADI STUTTERHEIM 4930	MULTIPURPOSE SHED	SCALE: NTS	INDEX NO.: SCMM001/33/03
1.	Concrete bases as per the Engineers designs		SECTIONS AND TANK STAND	A3 ORIGINAL	PLAN NO.: SHEET 3 OF 4
2.	500mm x 250mm Concrete Foundation for Walls				
3.	No. 395 Steel Mesh in ramps with 50mm concrete cover.				