
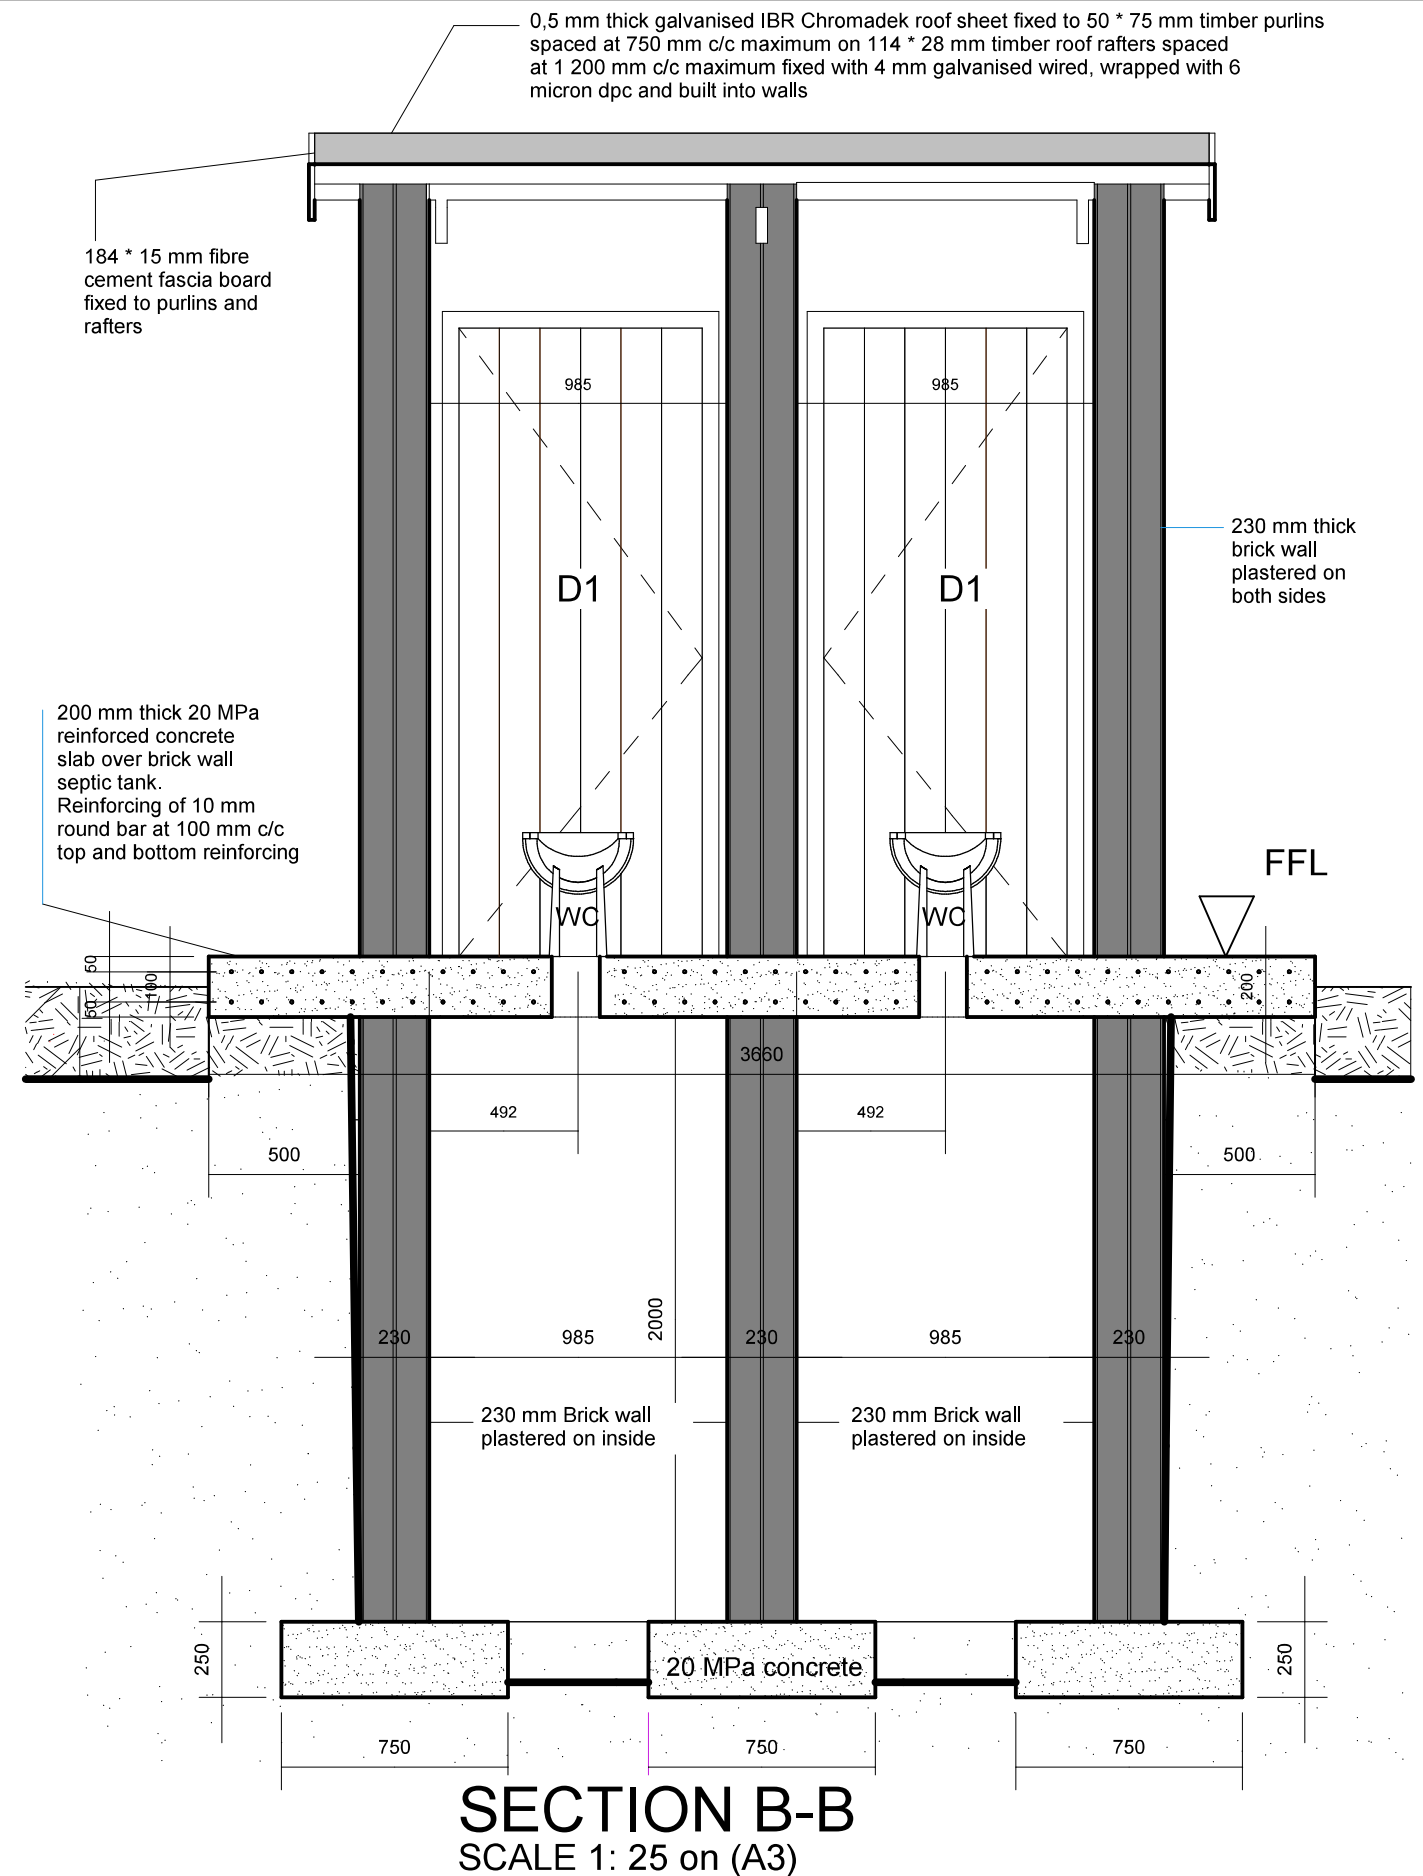


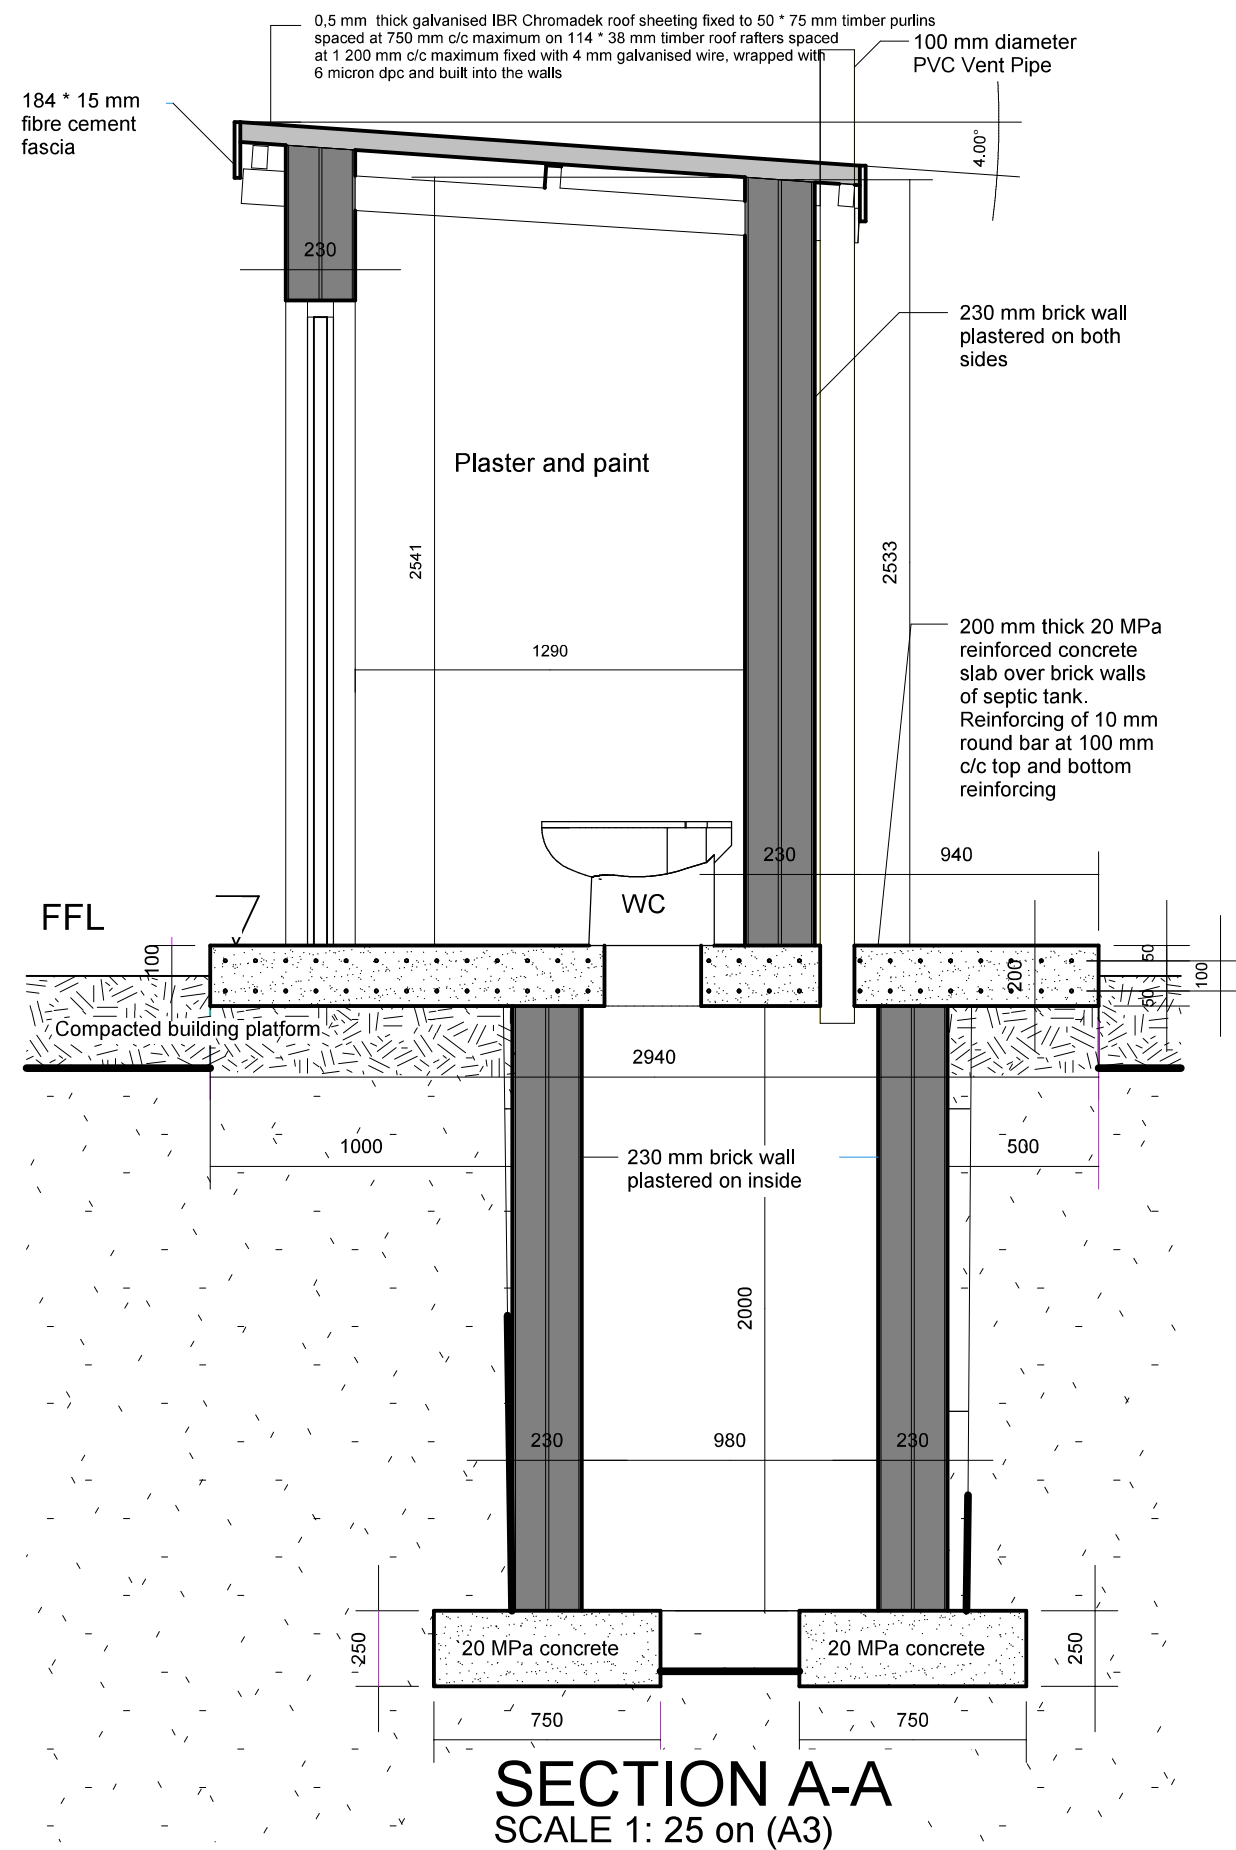

NO.	SPECIAL NOTES:	JPJ KOCH (CHIEF ENGINEER)	DEPARTMENT OF RURAL DEVELOPMENT AND AGRARIAN REFORM PROVINCE OF THE EASTERN CAPE	PIT TOILET	SCALE NTS	INDEX NO. SCMM001/27/02
					A3 ORIGINAL	PLAN NO. SHEET 2 OF 2
		DECEMBER 2020 (DATE APPROVED)	ENGINEERING SERVICES PRIVATE BAG X015 DOHNE ADI STUTTERHEIM 4930	SECTIONS		