

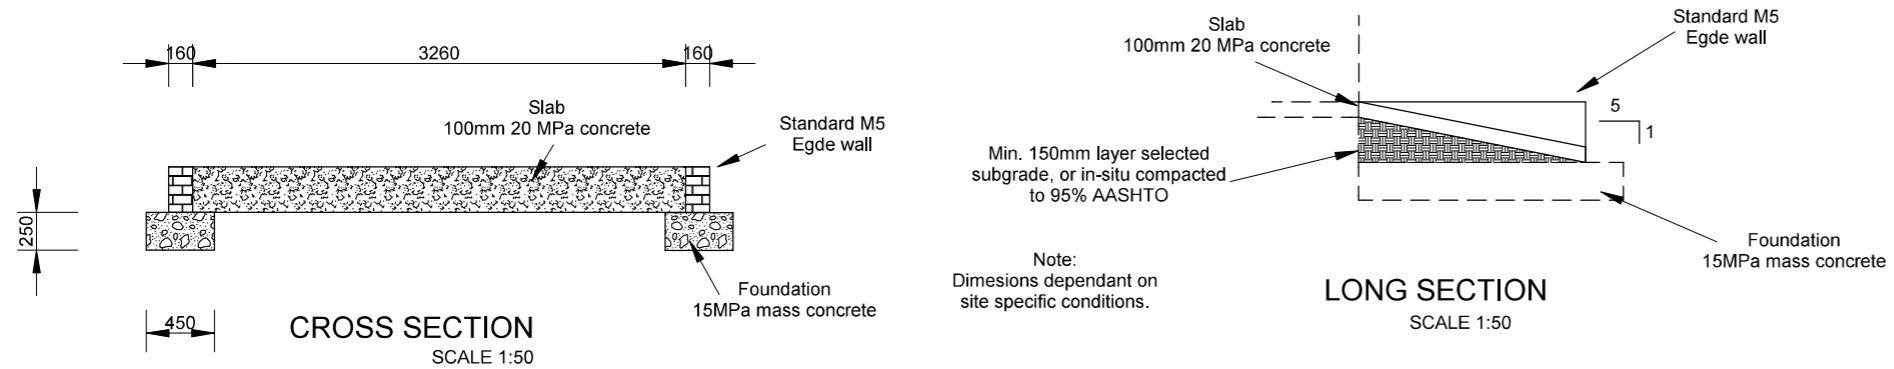


DETAIL OF CONCRETE RAMP

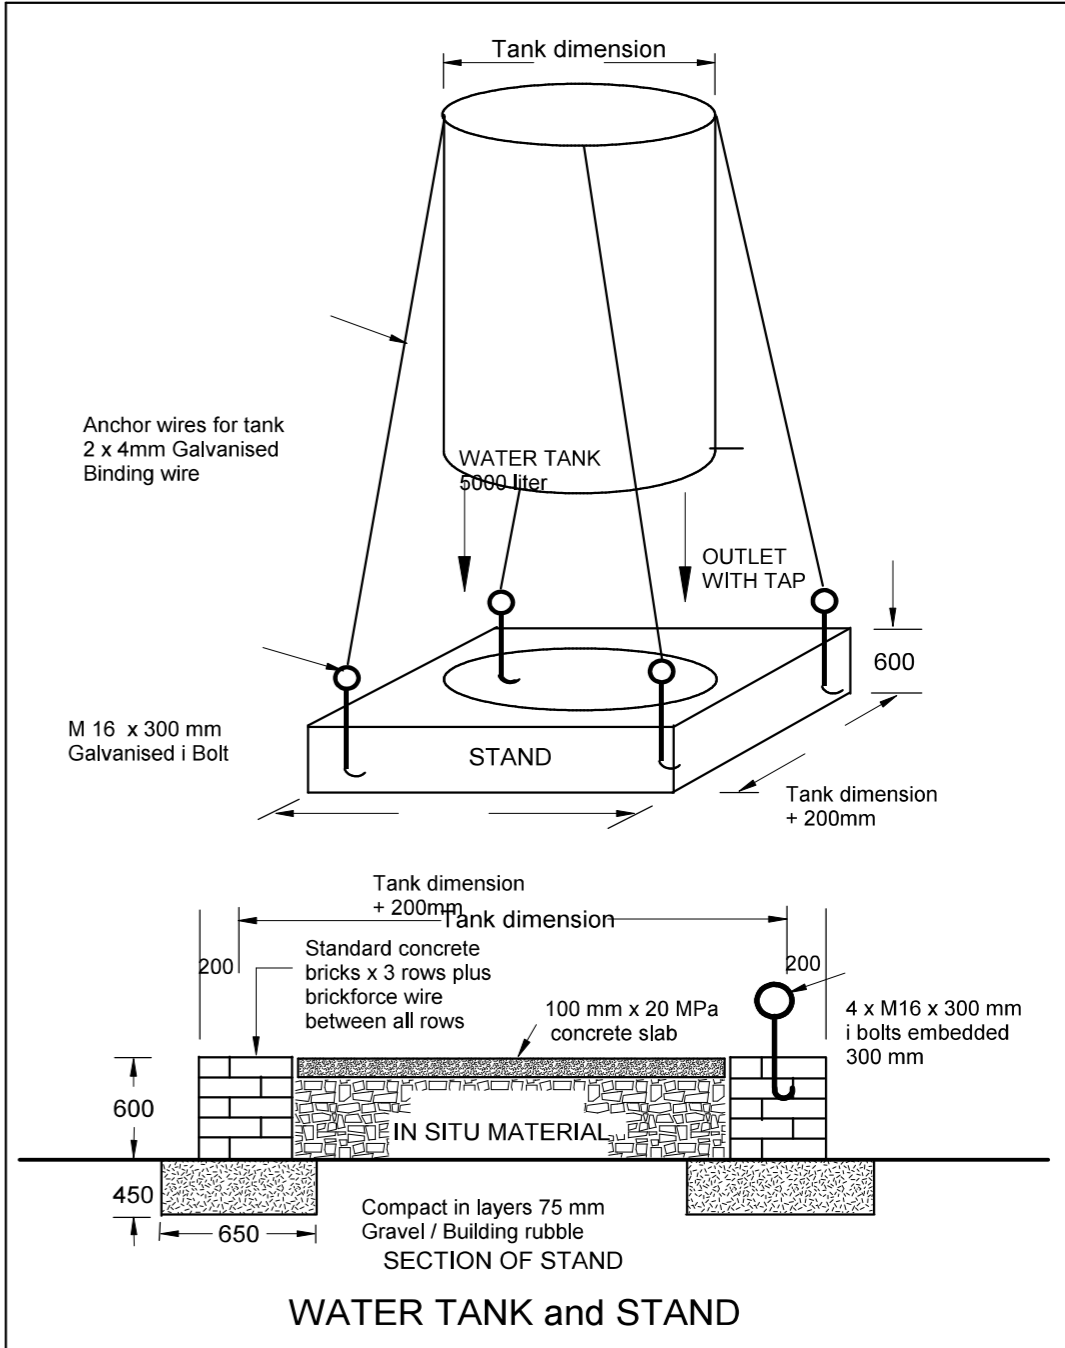

DETAIL OF DOOR TYPE D3

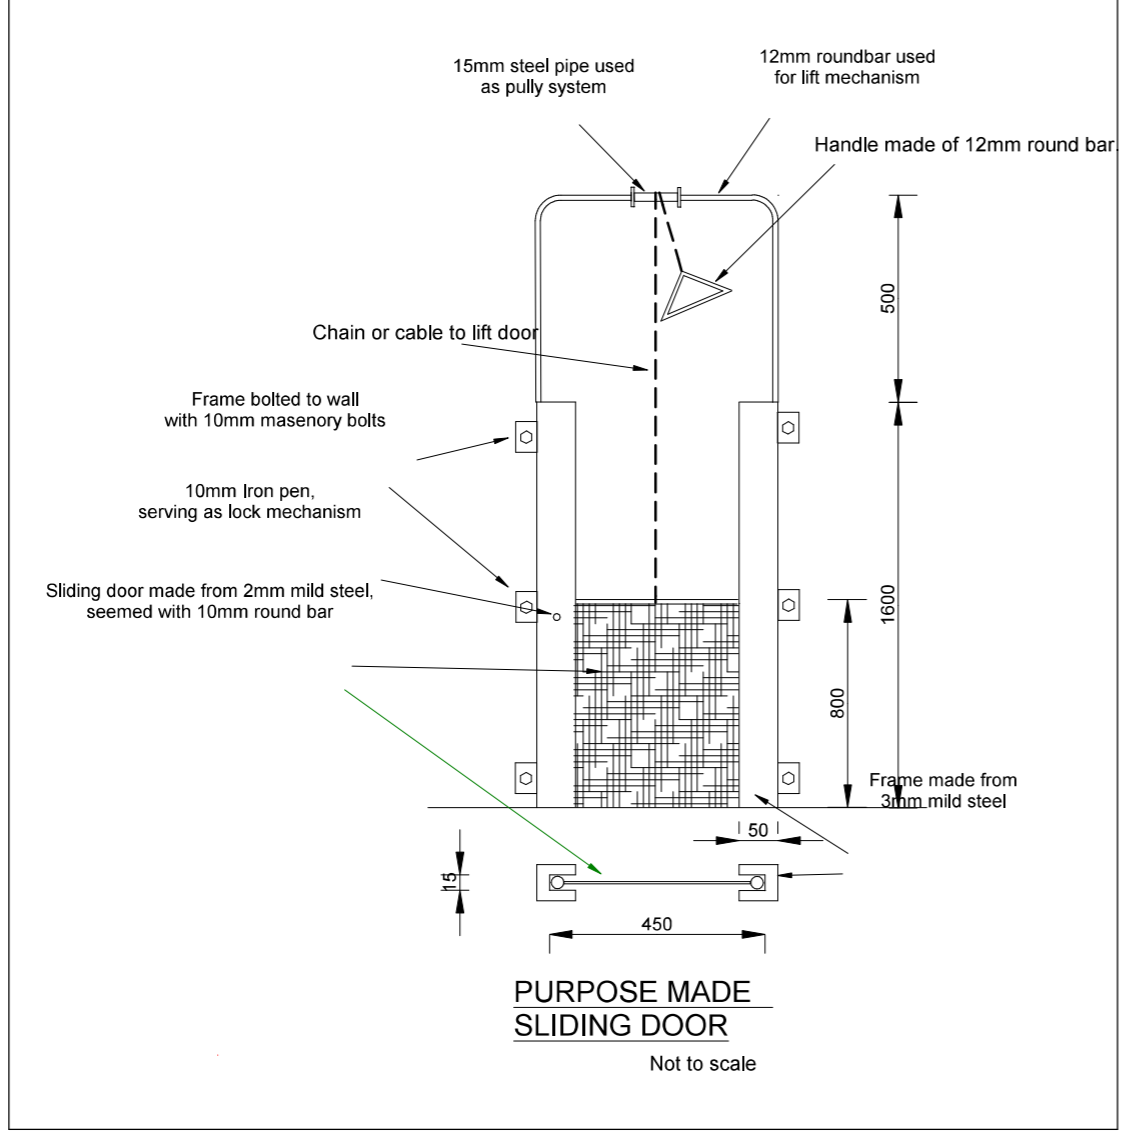

NO.	SPECIAL NOTES:	JPJ KOCH (CHIEF ENGINEER)	DEPARTMENT OF RURAL DEVELOPMENT AND AGRARIAN REFORM PROVINCE OF THE EASTERN CAPE	SHEARING SHED	SCALE	INDEX NO.
					NTS	SCMM00/24/08
		DECEMBER 2020 (DATE APPROVED)	ENGINEERING SERVICES PRIVATE BAG X015 DOHNE ADI STUTTERHEIM 4930	DETAILS	A3 ORIGINAL	PLAN NO. SHEET 8 OF 8