


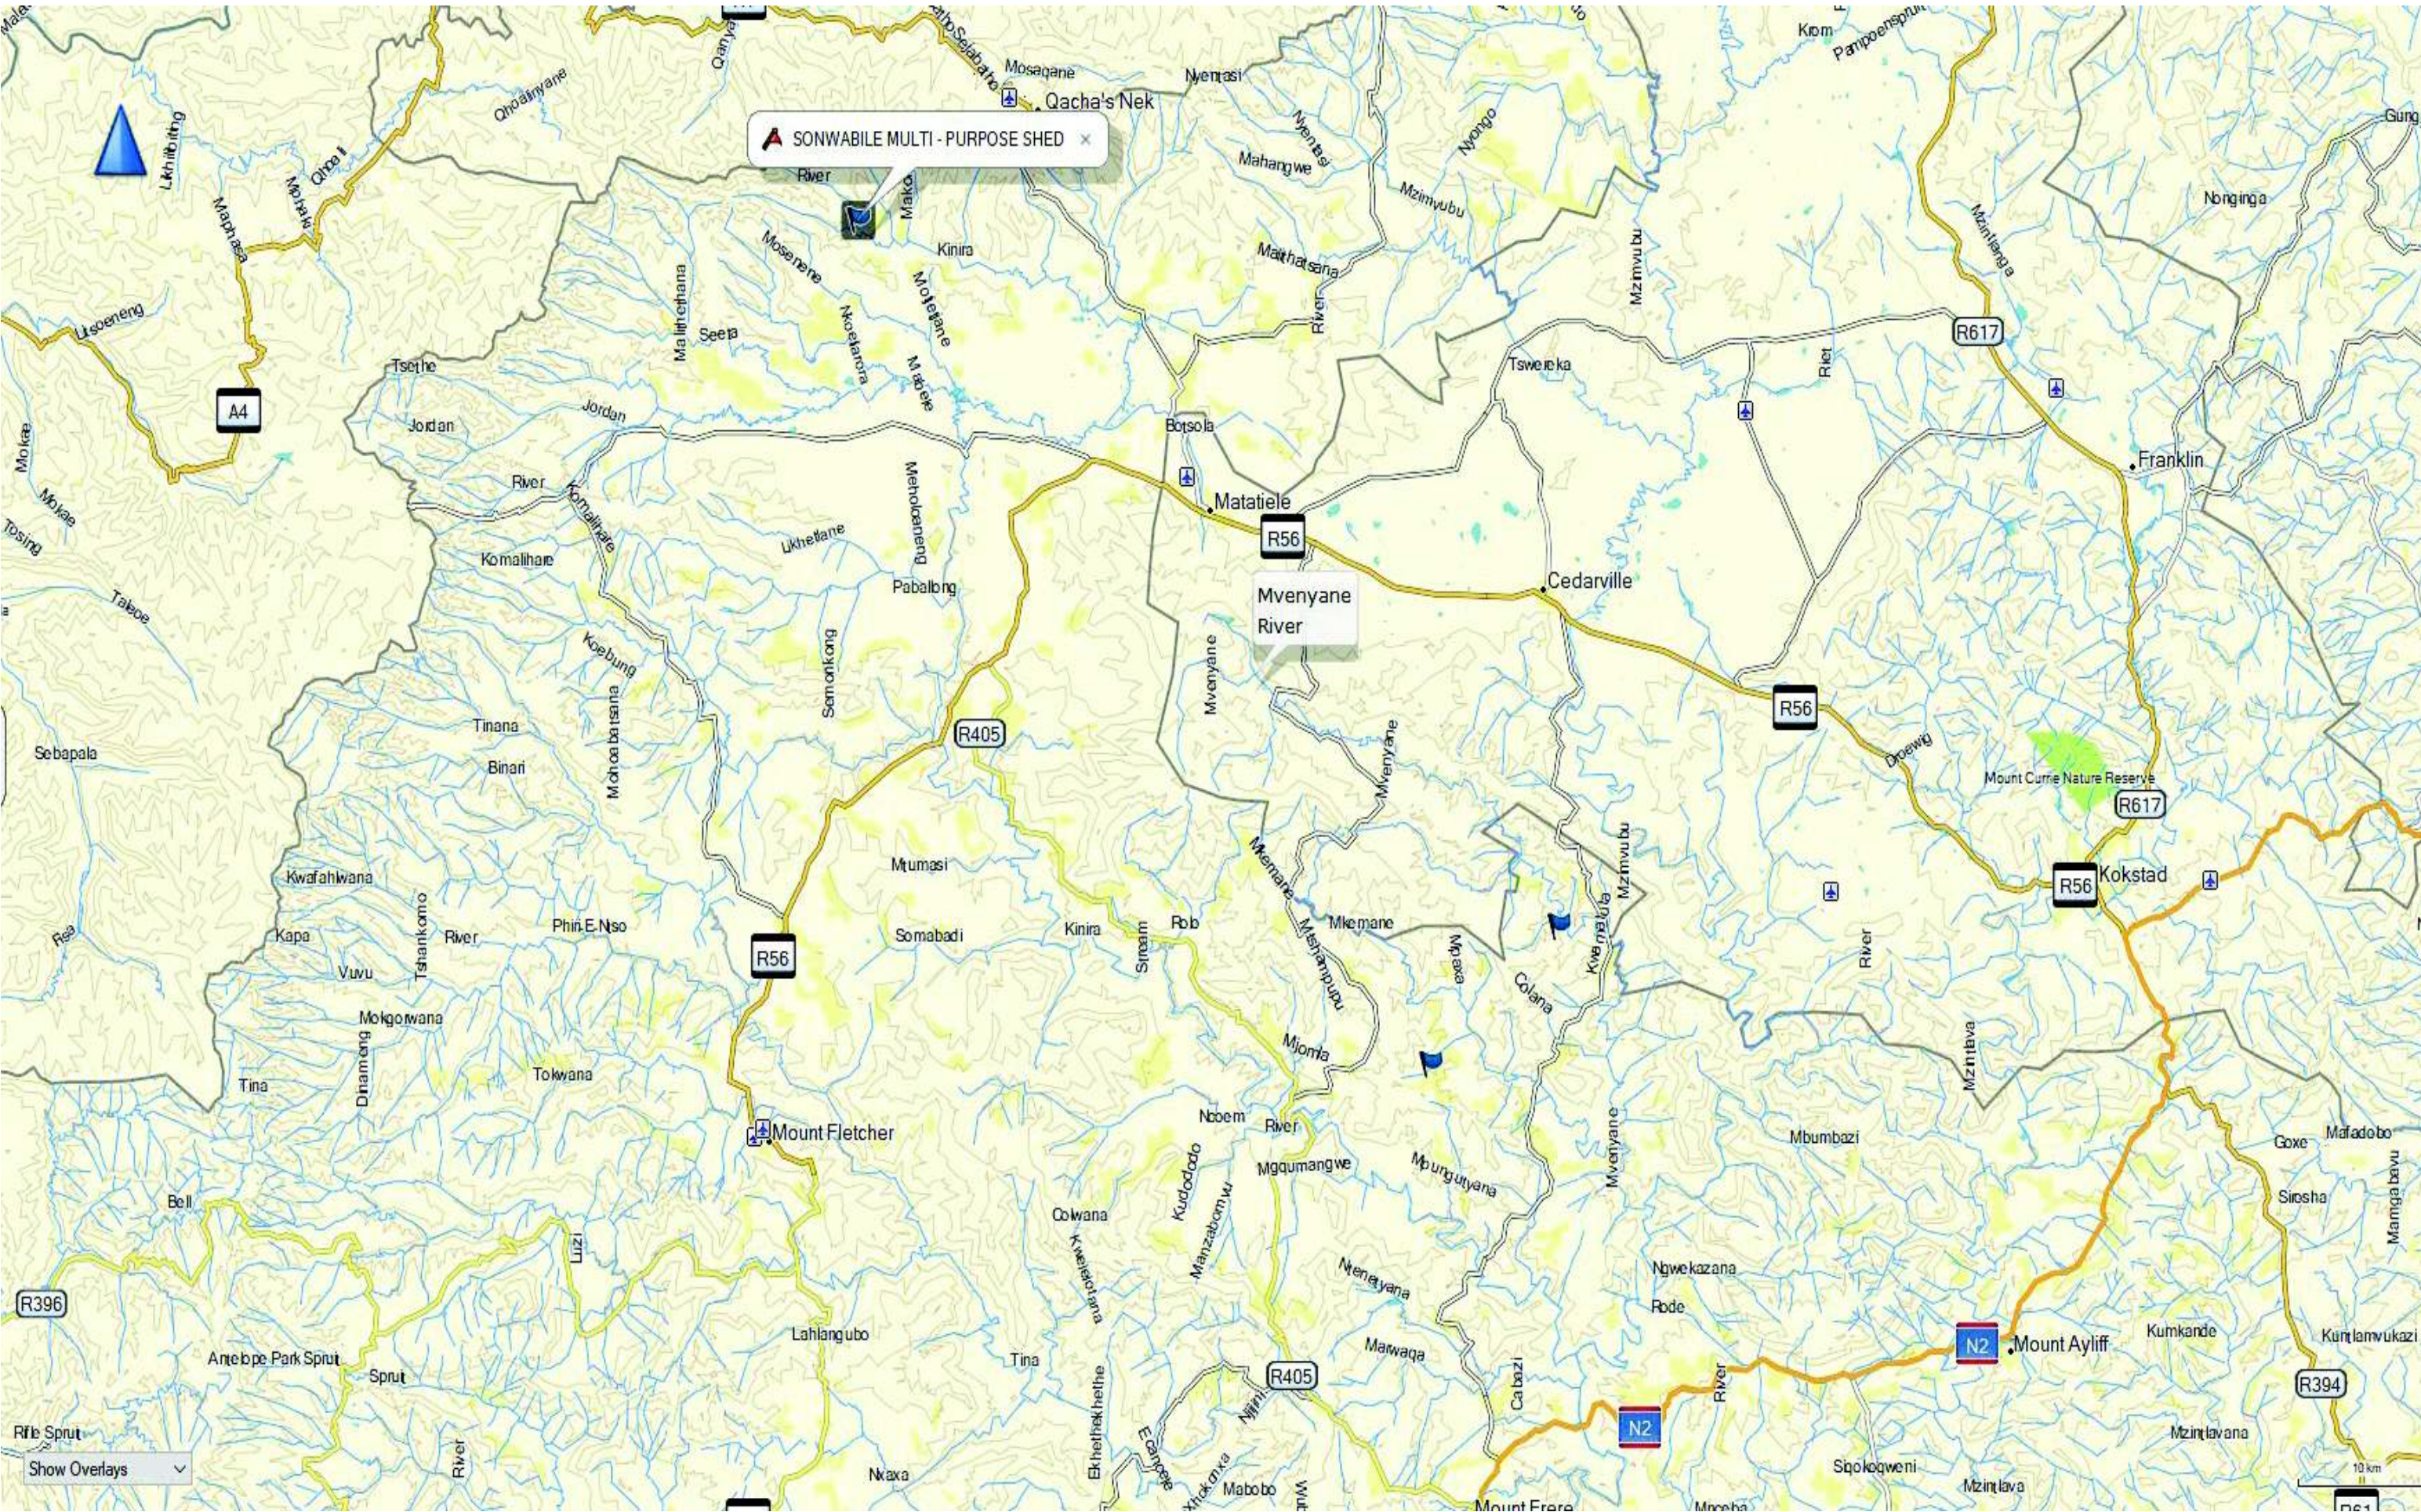

NO.	SPECIAL NOTES:	JP KOCK (CHIEF ENGINEER)	DEPARTMENT OF RURAL DEVELOPMENT AND AGRARIAN REFORM PROVINCE OF THE EASTERN CAPE	MULTIPURPOSE SHED	SCALE NTS	INDEX NO.
	SONWABILE MULTI PURPOSE SHED					
	GPS CO ORDINATES S 30.177 E 28.565				A3 ORIGINAL	PLAN NO. SHEET 1 OF 2
	55 Km FROM MATATIELE					
		FEBRUARY 2021 (DATE APPROVED)	ENGINEERING SERVICES PRIVATE BAG X015 DOHNE ADI STUTTERHEIM 4930	LOCALITY		