


SECTION A-A
SCALE 1: 25 on (A3)

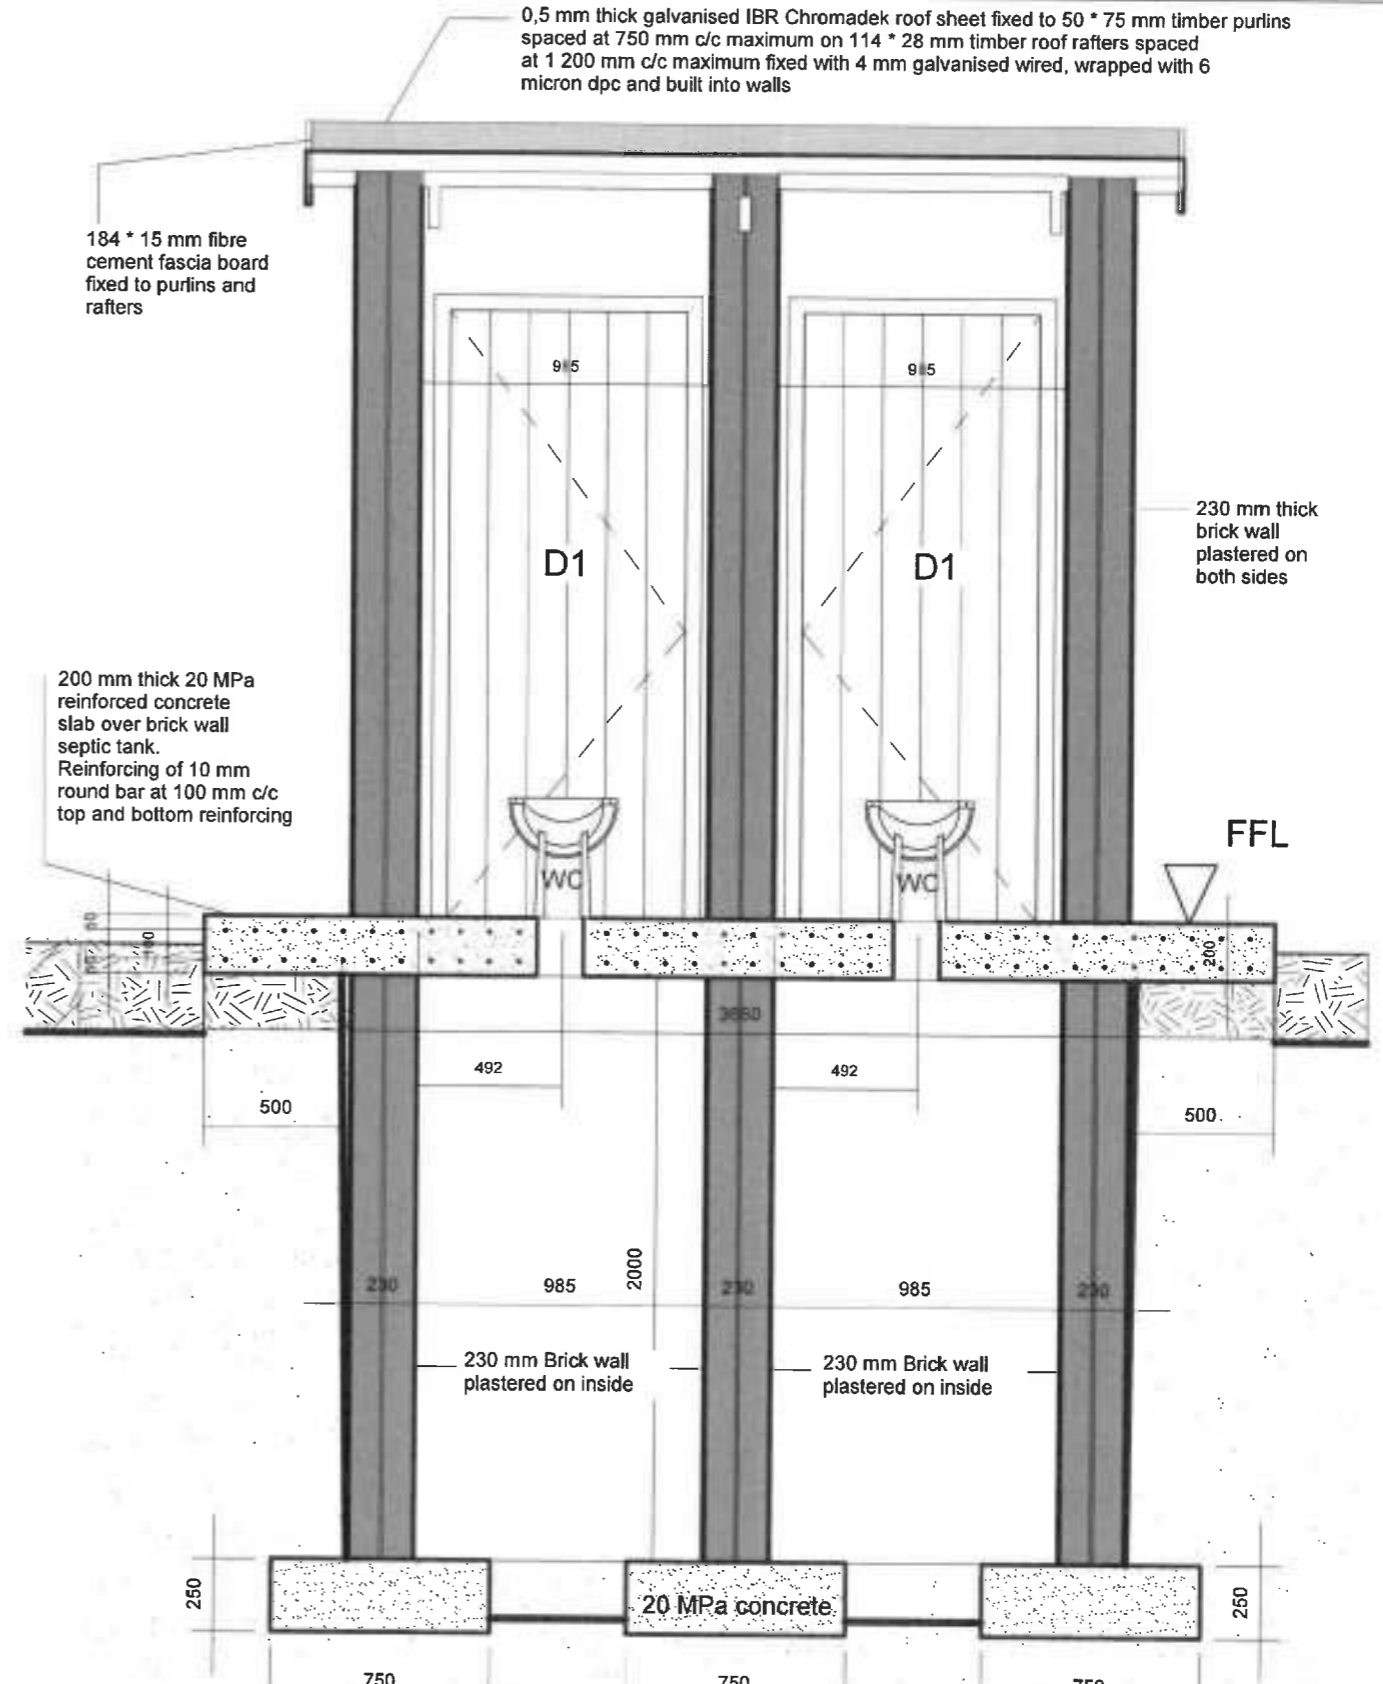

SECTION B-B
SCALE 1: 25 on (A3)

NO.	SPECIAL NOTES:	JPJ KOCH (CHIEF ENGINEER)	DEPARTMENT OF RURAL DEVELOPMENT AND AGRARIAN REFORM PROVINCE OF THE EASTERN CAPE	ENGINEERING SERVICES PRIVATE BAG X015 DOHNE ADI STUTTERHEIM 4930	SCALE NTS	INDEX NO.
						SCMM001/27/02
		DECEMBER 2020 (DATE APPROVED)			PIT TOILET	PLAN NO.
						A3 ORIGINAL
					SECTIONS	