


Vertical scale : 1:1000
 Horizontal scale : 1:500

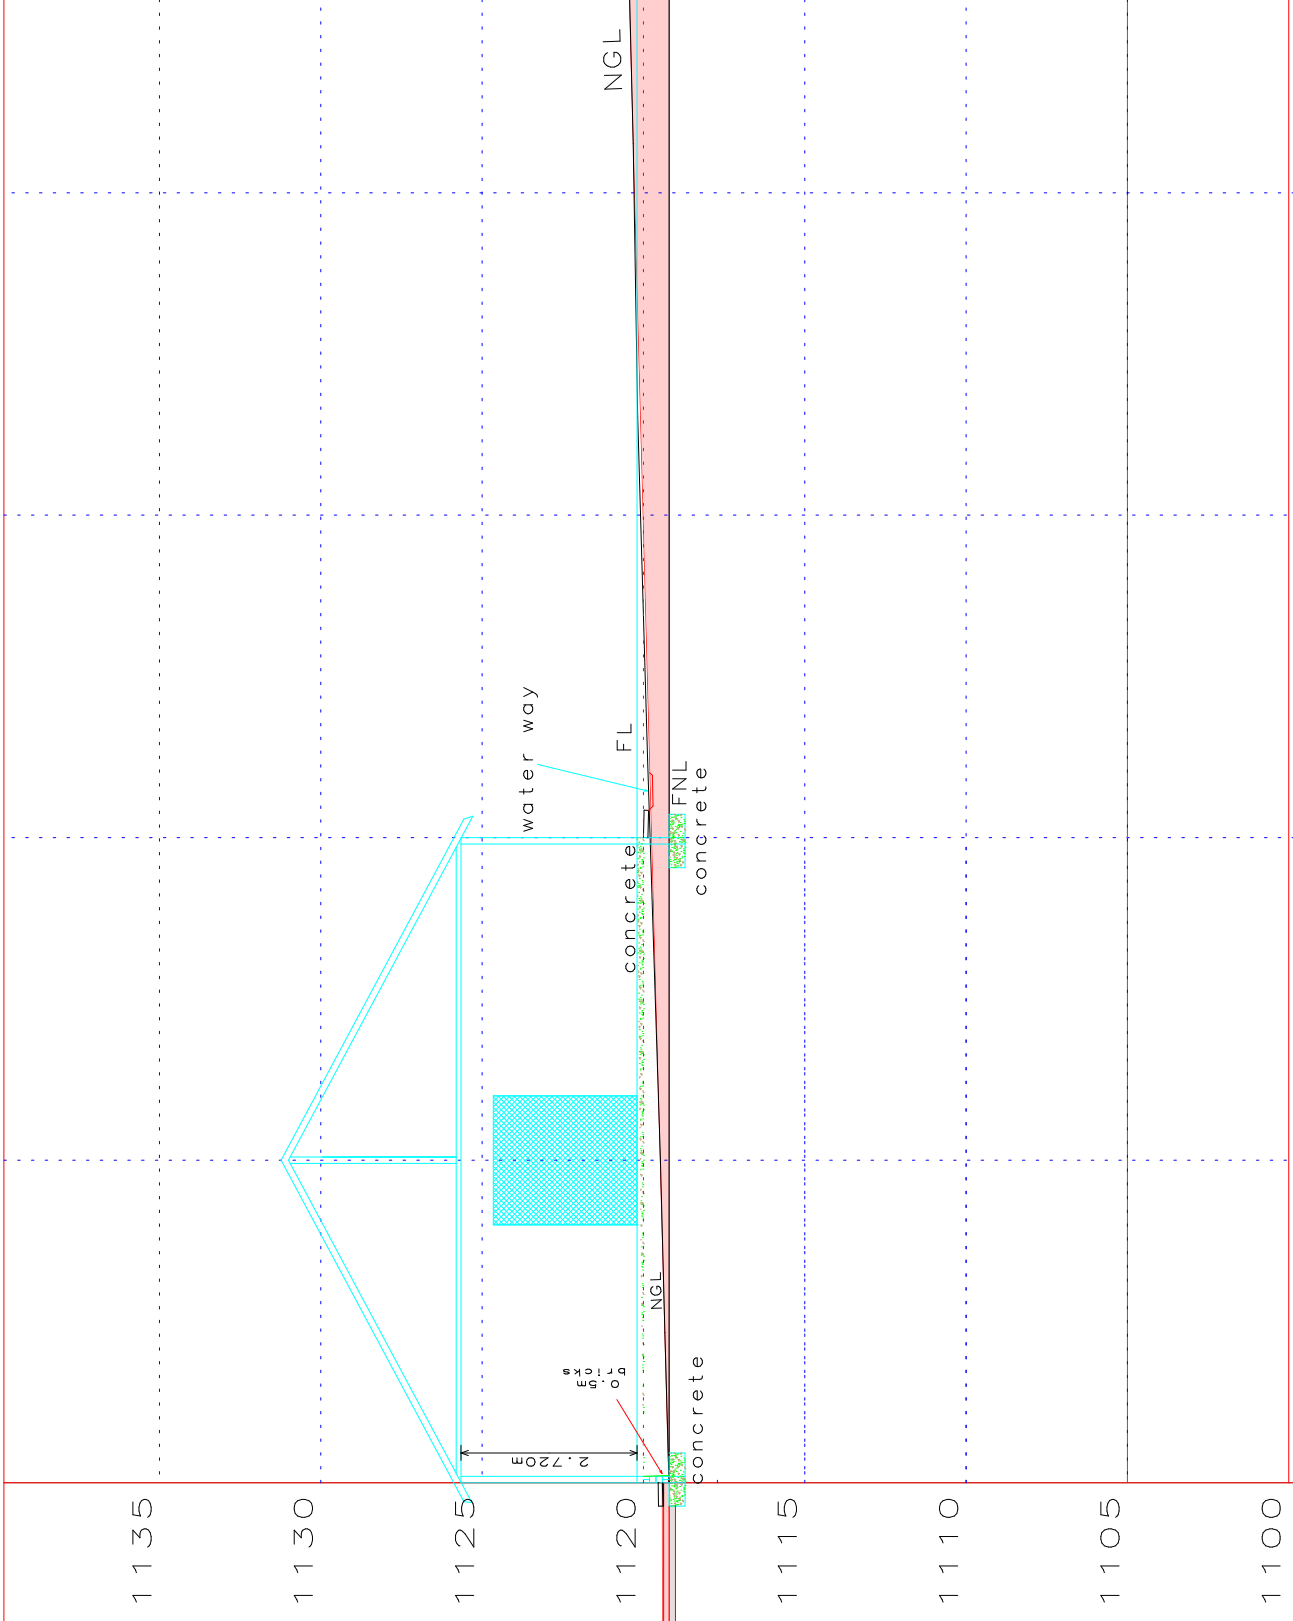

Distance	Elevation	Description
0.00	1119.21	shed
2.33	1119.33	shed
5.02	1119.47	shed
10.21	1119.87	shed
16.53	1120.18	shed
20.77	1120.32	shed
23.00	1120.43	shed

NGXAKOLO SHED LONGITUDINAL SECTION