


NOTES

SITE SIZE : 37m x 24m
 DATUM: 967.84M
 CONTOUR INTERVAL: 1 m
 FILL : 180 cub.m
 CUT : 170 cub.m

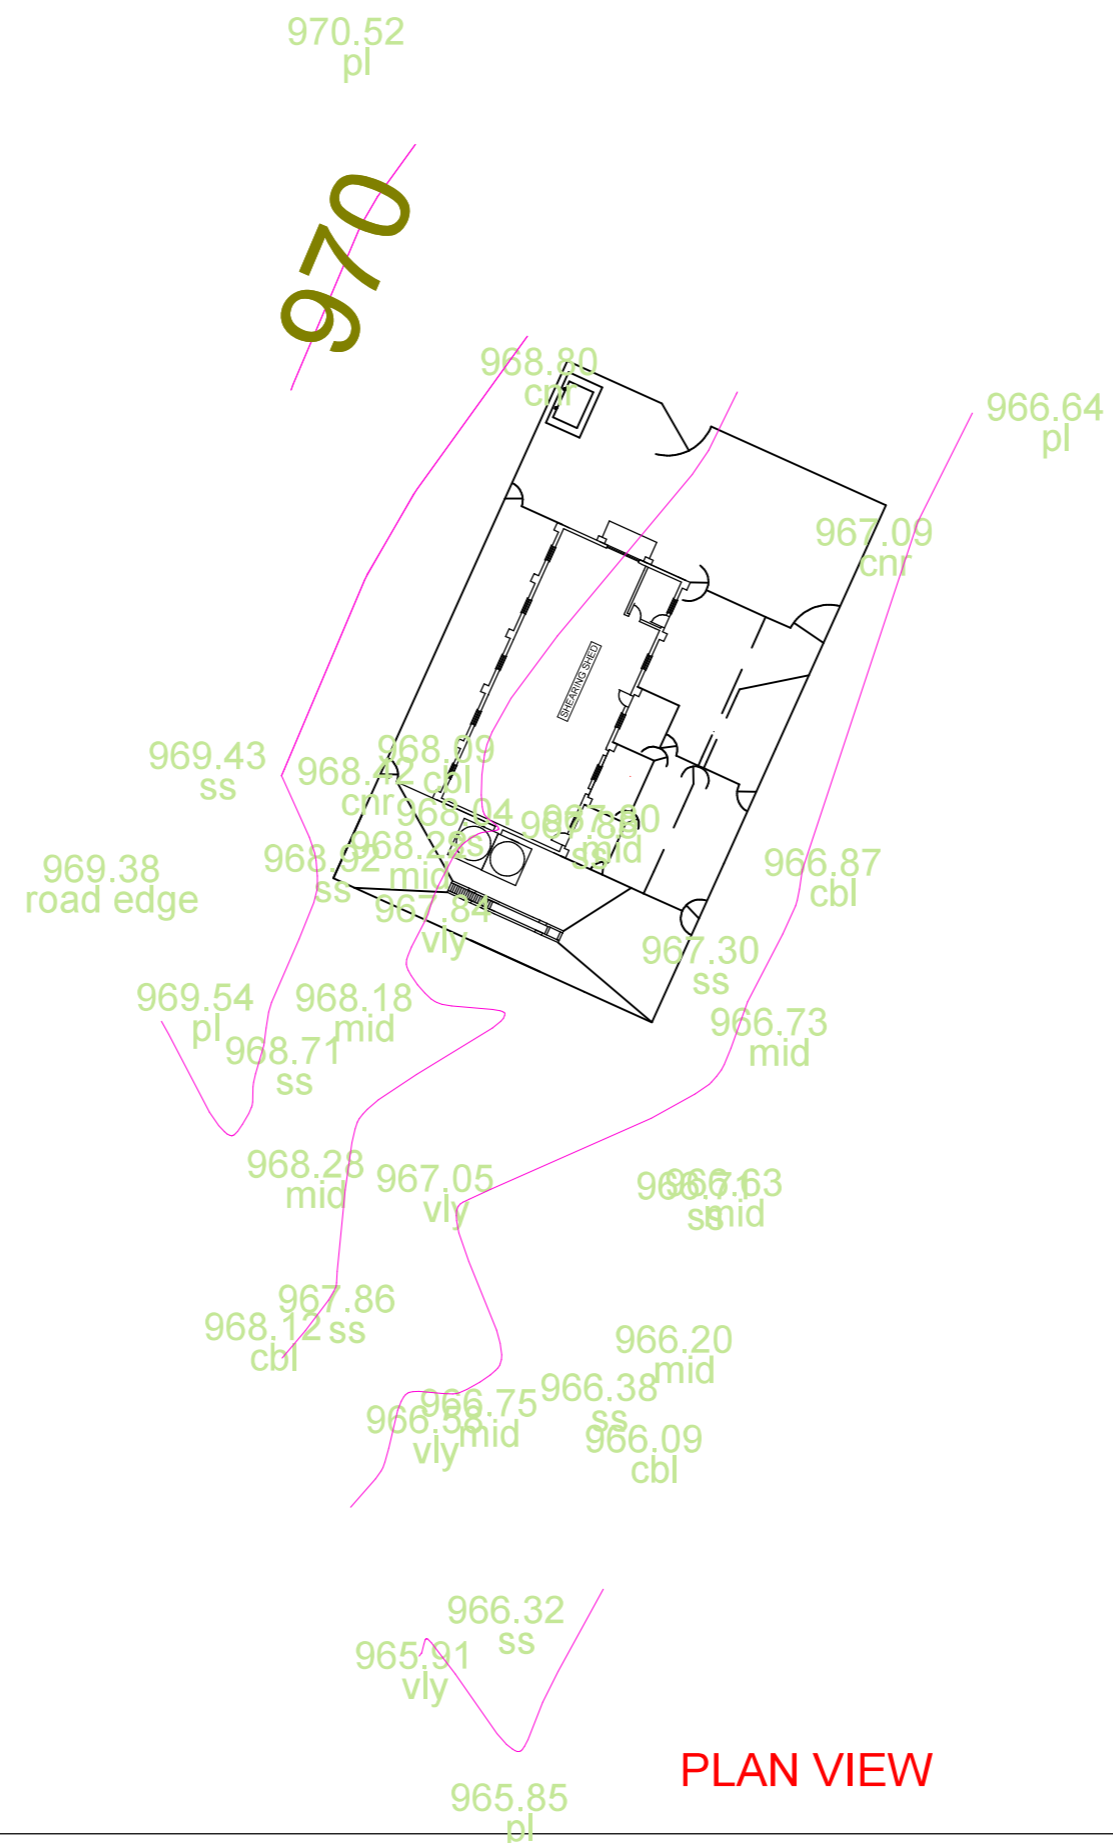

PLAN VIEW

SPECIAL NOTES:

- Generic standard SHEARING shed design. To be adopted to site specific conditions.
- Look specifically at the slope of the terrain, and the orientation of the building.
- The height of the foundation walls must be adopted.
- It might be needed to add ramps/steps to doors and sliding doors.
- The dimensions of the ramp at the sliding door, will have to be adopted to the terrain.
- It might even be necessary to change the size of the building, depending on specific needs.

**Department Of Rural
 Development
 & Agrarian Reform**

UPPER GQOGQORHA SHEARING SHED

DEPARTMENT OF RURAL DEVELOPMENT AND AGRARIAN REFORM

ENGINEERING SERVICES - CHRIS HANI DISTRICT

Private bag X7187
 Queenstown 5320

REV. NO.	DATE	DESCRIPTION	DRAWN BY
RESPONSIBLE PERSON			
DESIGN:			
DRAW:			
CHECKED:			
APPROVED:			
DRAWING NUMBER:	DRAWING 1 OF 8		
DRAWING STATUS:			