


CALLOUT 1 TO SECTION A-A
SCALE 1:10 on (A3)

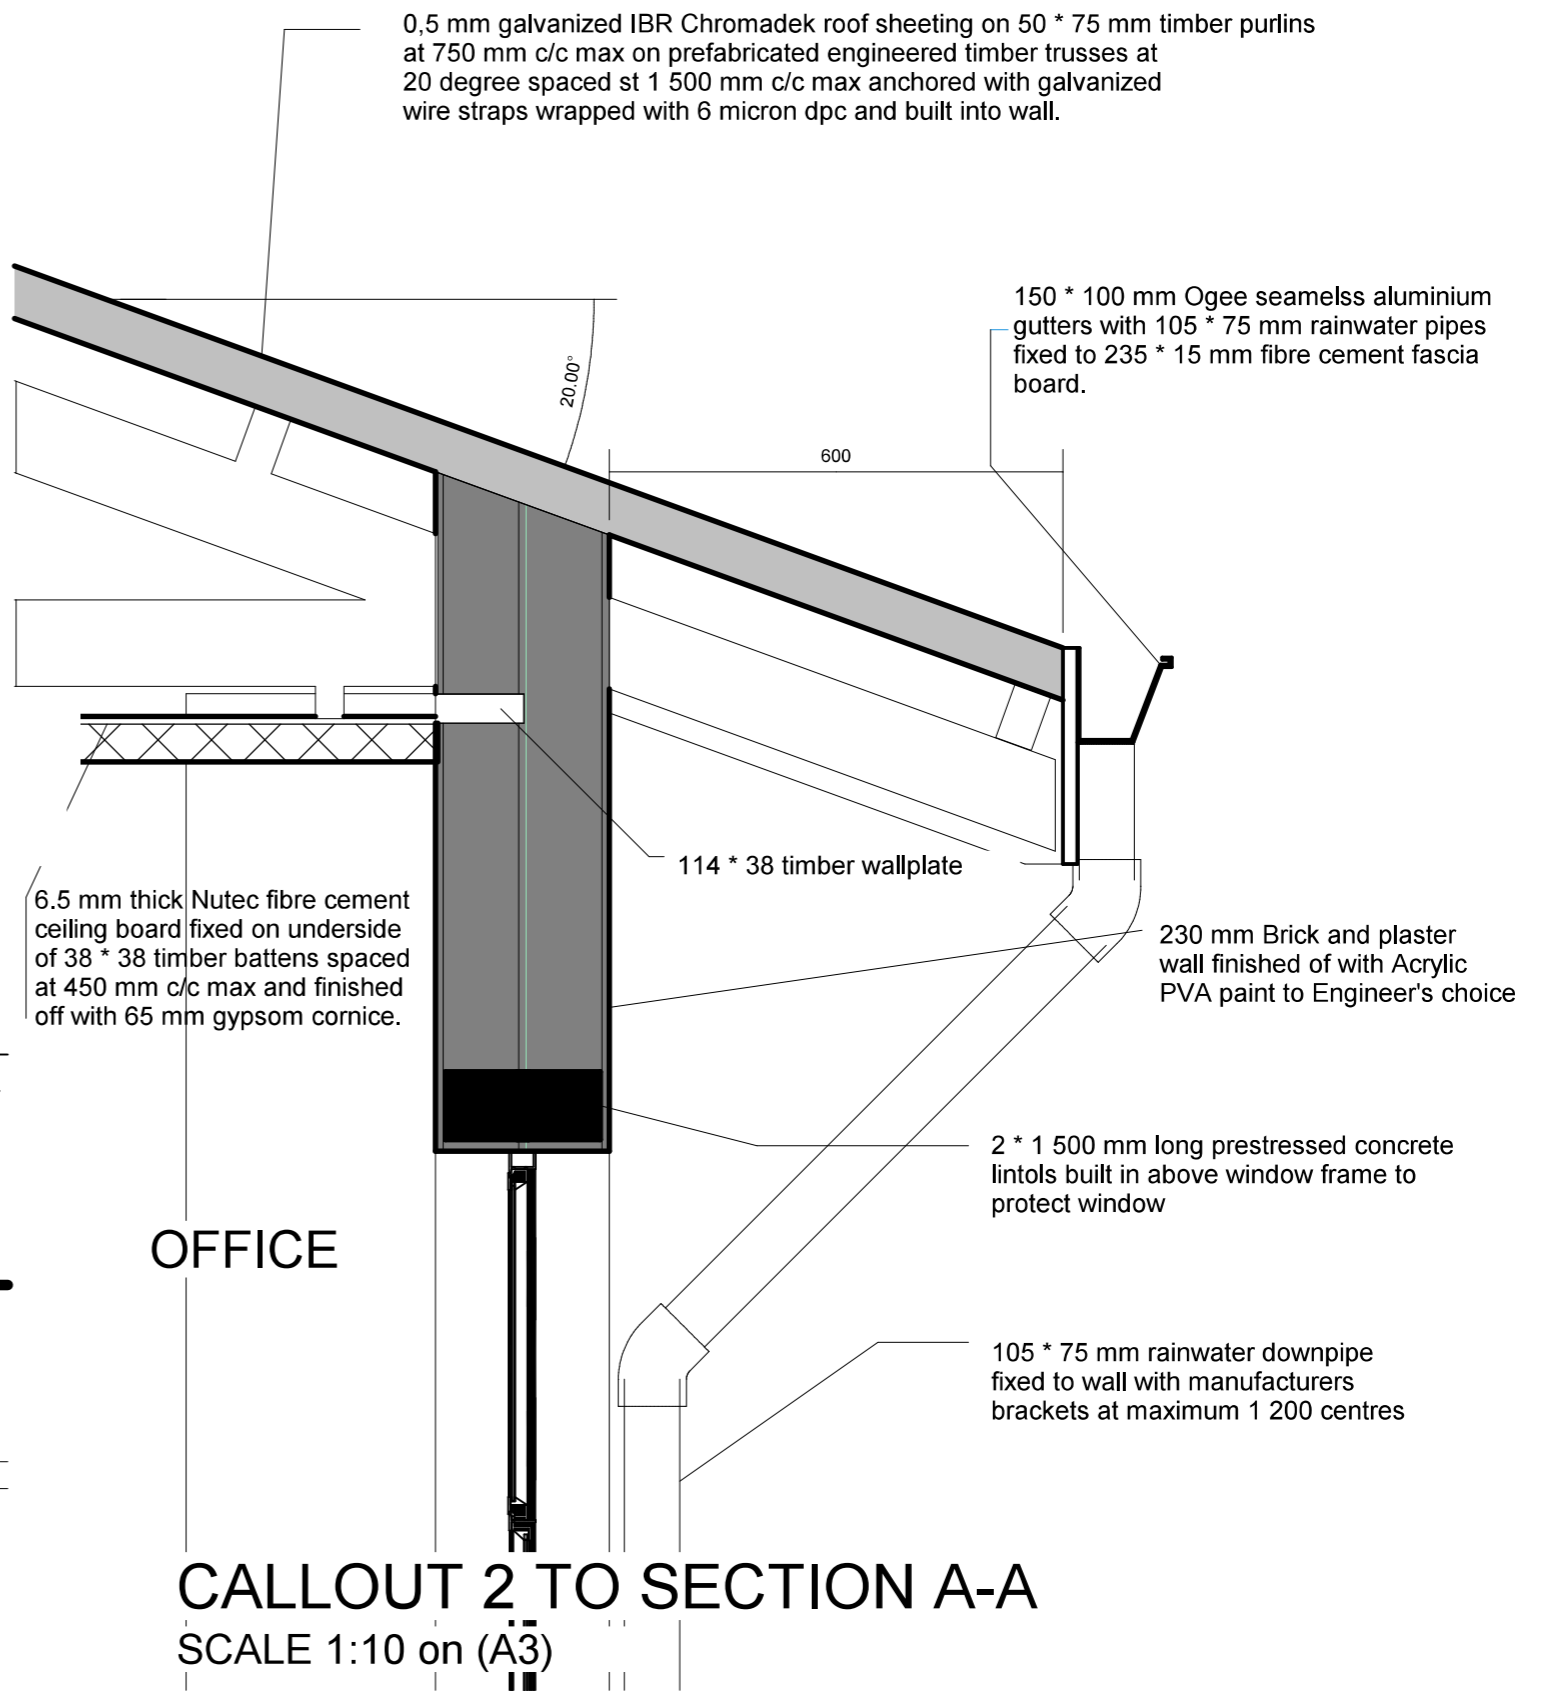

CALLOUT 2 TO SECTION A-A
SCALE 1:10 on (A3)

NO.	SPECIAL NOTES:	JPJ KOCH (CHIEF ENGINEER)	DEPARTMENT OF RURAL DEVELOPMENT AND AGRARIAN REFORM PROVINCE OF THE EASTERN CAPE	SHEARING SHED	SCALE	INDEX NO.
					NTS	SCMM001/24/07
		DECEMBER 2020 (DATE APPROVED)	ENGINEERING SERVICES PRIVATE BAG X015 DOHNE ADI STUTTERHEIM 4930	CALLOUTS	A3 ORIGINAL	PLAN NO. SHEET 7 OF 10