


MNCEBA SECONDARY SCHOOL

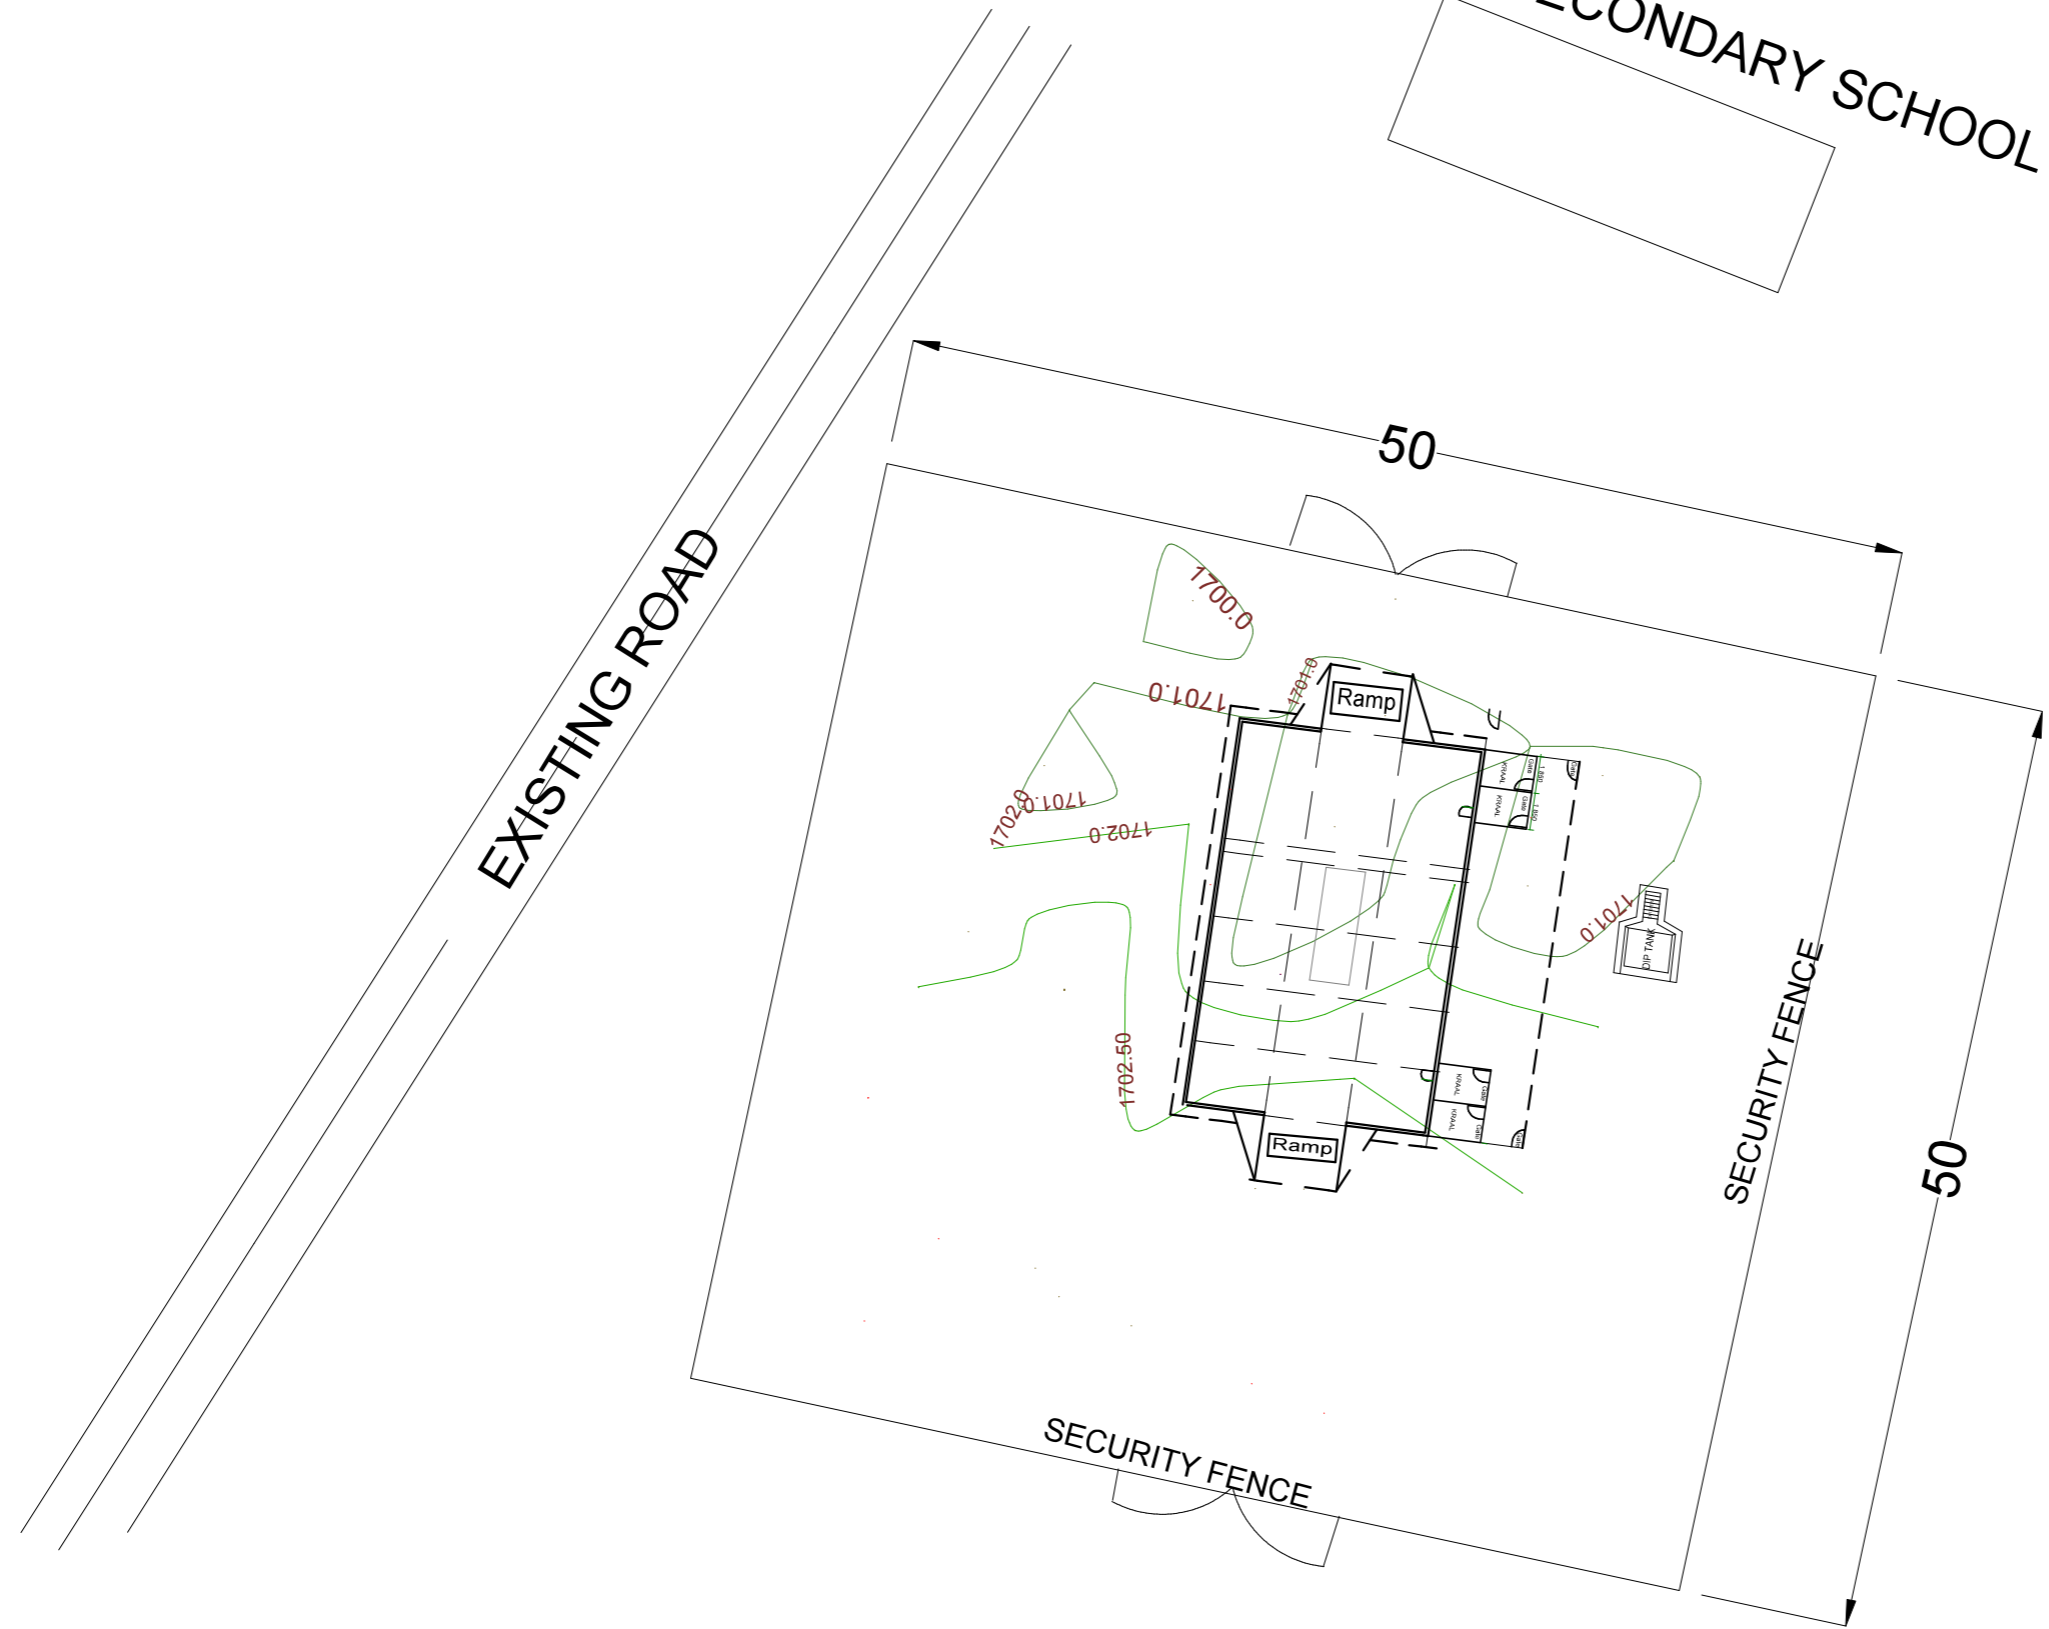

NO.	SPECIAL NOTES:

JPJ KOCH
(CHIEF ENGINEER)

DECEMBER 2020
(DATE APPROVED)

**DEPARTMENT OF RURAL DEVELOPMENT AND AGRARIAN REFORM
PROVINCE OF THE EASTERN CAPE**

ENGINEERING SERVICES
PRIVATE BAG X015
DOHNE ADI
STUTTERHEIM
4930

MZONGWANA MULTI PURPOSE SHED

PROJECT LAYOUT

SCALE
NTS

A3 ORIGINAL

INDEX NO.
SCMM001/21/01

PLAN NO.