


## TWO WATER TANKS INLET AND OUTLET CONNECTIONS

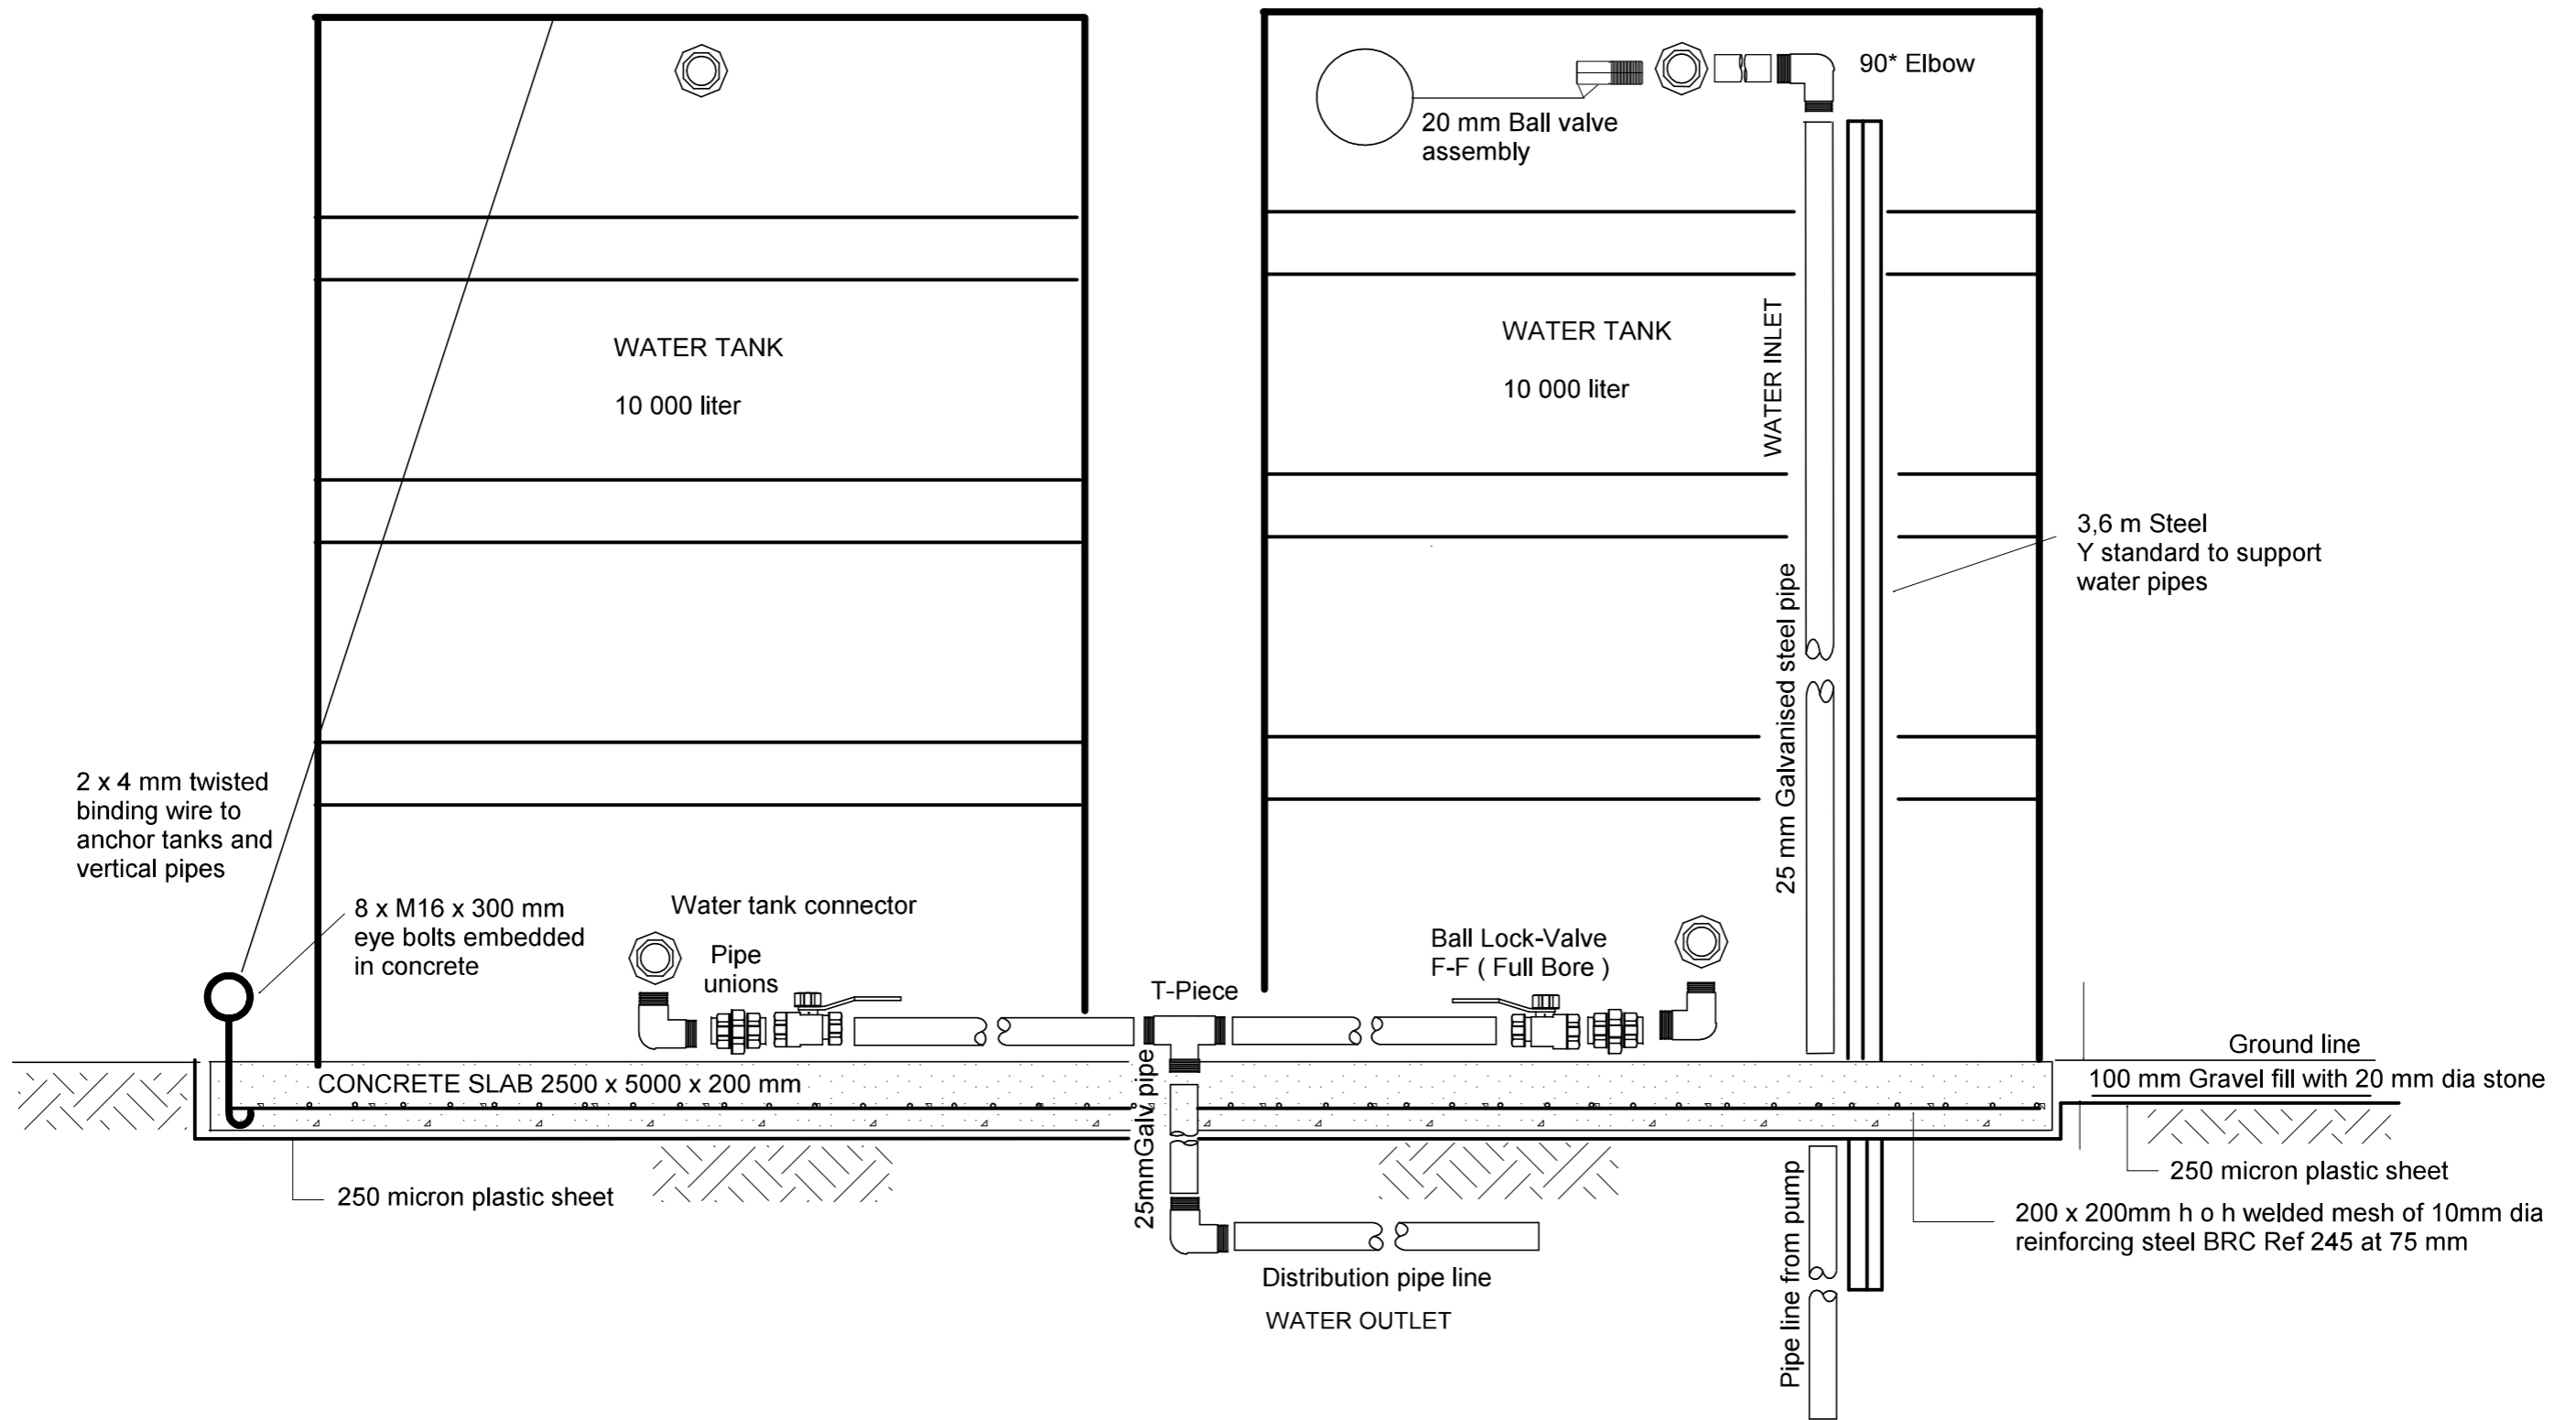

NO.	SPECIAL NOTES:	JPJ KOCH (CHIEF ENGINEER)	<b>DEPARTMENT OF RURAL DEVELOPMENT AND AGRARIAN REFORM PROVINCE OF THE EASTERN CAPE</b>	<b>STOCK WATER SYSTEM</b>	SCALE NTS	INDEX NO. SCMM001/21/03
		DECEMBER 2020 (DATE APPROVED)	ENGINEERING SERVICES PRIVATE BAG X015 DOHNE ADI STUTTERHEIM 4930	<b>WATER TANKS INLET AND OUTLET CONNECTIONS</b>	A3 ORIGINAL	PLAN NO. SHEET 3 OF 6