




NOTES:

STRUCTURE SIZE: 12m X 18m x 3.6m
 FINAL LEVEL OF PLATFORM : 813.64m
 CONTOUR INTERVAL: 0.2m
 PLATFORM : 30m X 27m
 Fill : 115 cub.m

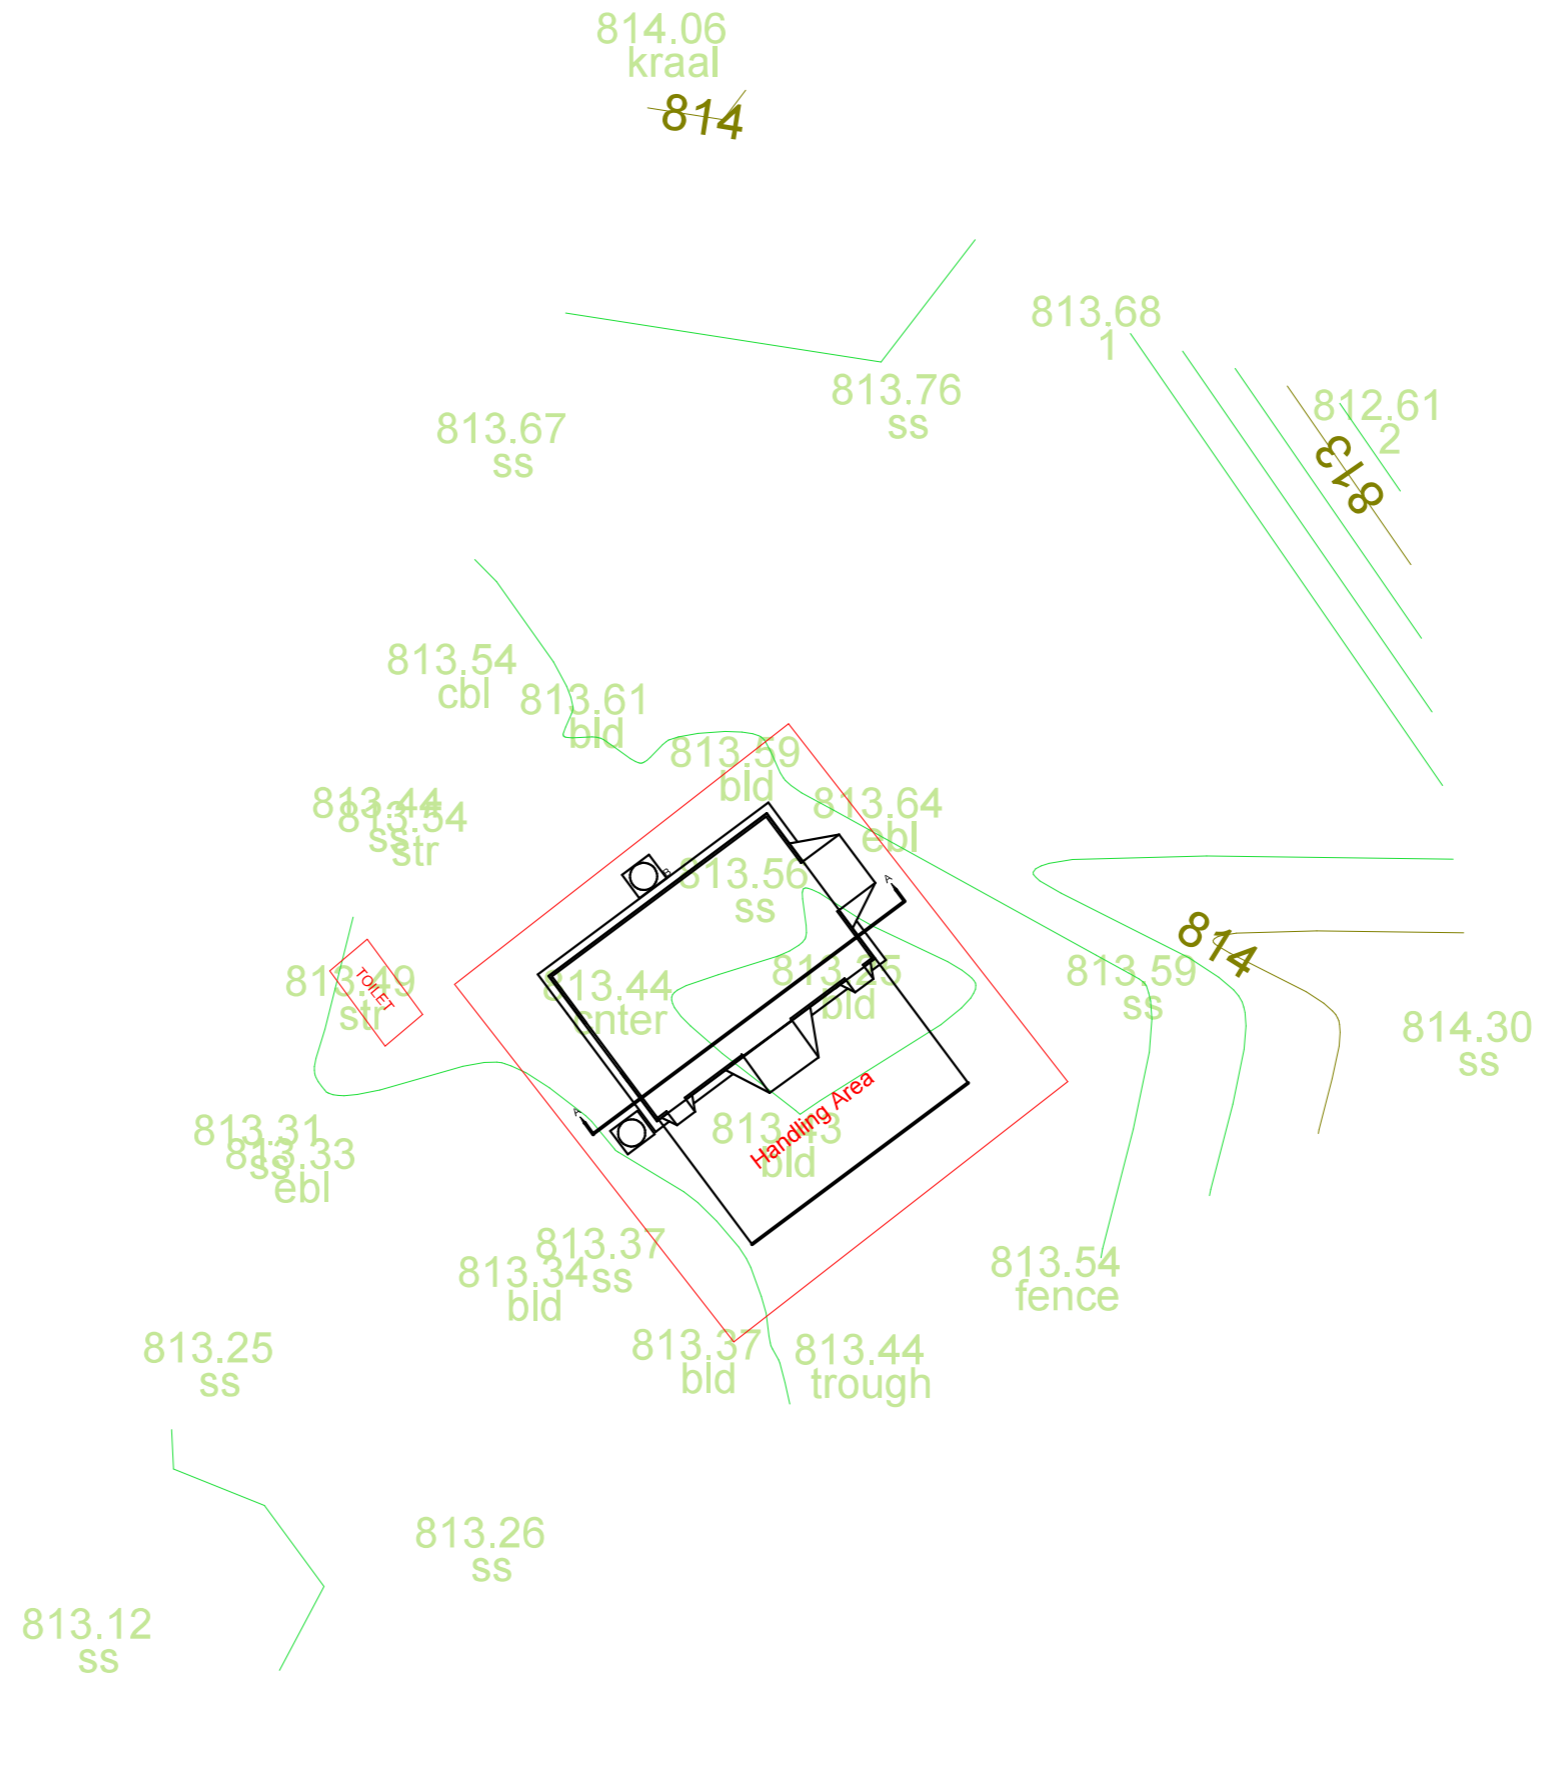

CLOVERFIELD MULTI-PURPOSE SHED PLAN

813.10
transformer

SPECIAL NOTES:

- Generic standard multi-purpose shed design. To be adopted to site specific conditions.
- Look specifically at the slope of the terrain, and the orientation of the building.
- The height of the foundation walls must be adopted.
- It might be needed to add ramps/steps to doors and sliding doors.
- The dimensions of the ramp at the sliding door, will have to be adopted to the terrain.
- It might even be necessary to change the size of the building, depending on specific needs.

CLOVERFIELD MULTIPURPOSE SHED

Department Of Rural
Development
& Agrarian Reform

DEPARTMENT OF RURAL DEVELOPMENT AND AGRARIAN REFORM

ENGINEERING SERVICES - CHRIS HANI DISTRICT

Private bag X7187
Queenstown
5320

REV. NO.	DATE	DESCRIPTION	DRAWN BY
RESPONSIBLE PERSON			
DESIGN:			
DRAW:			
CHECKED:			
APPROVED:			
DRAWING NUMBER:	DRAWING 1 OF 8		
DRAWING STATUS:			