


**SECTION A-A**  
SCALE 1: 25 on (A3)

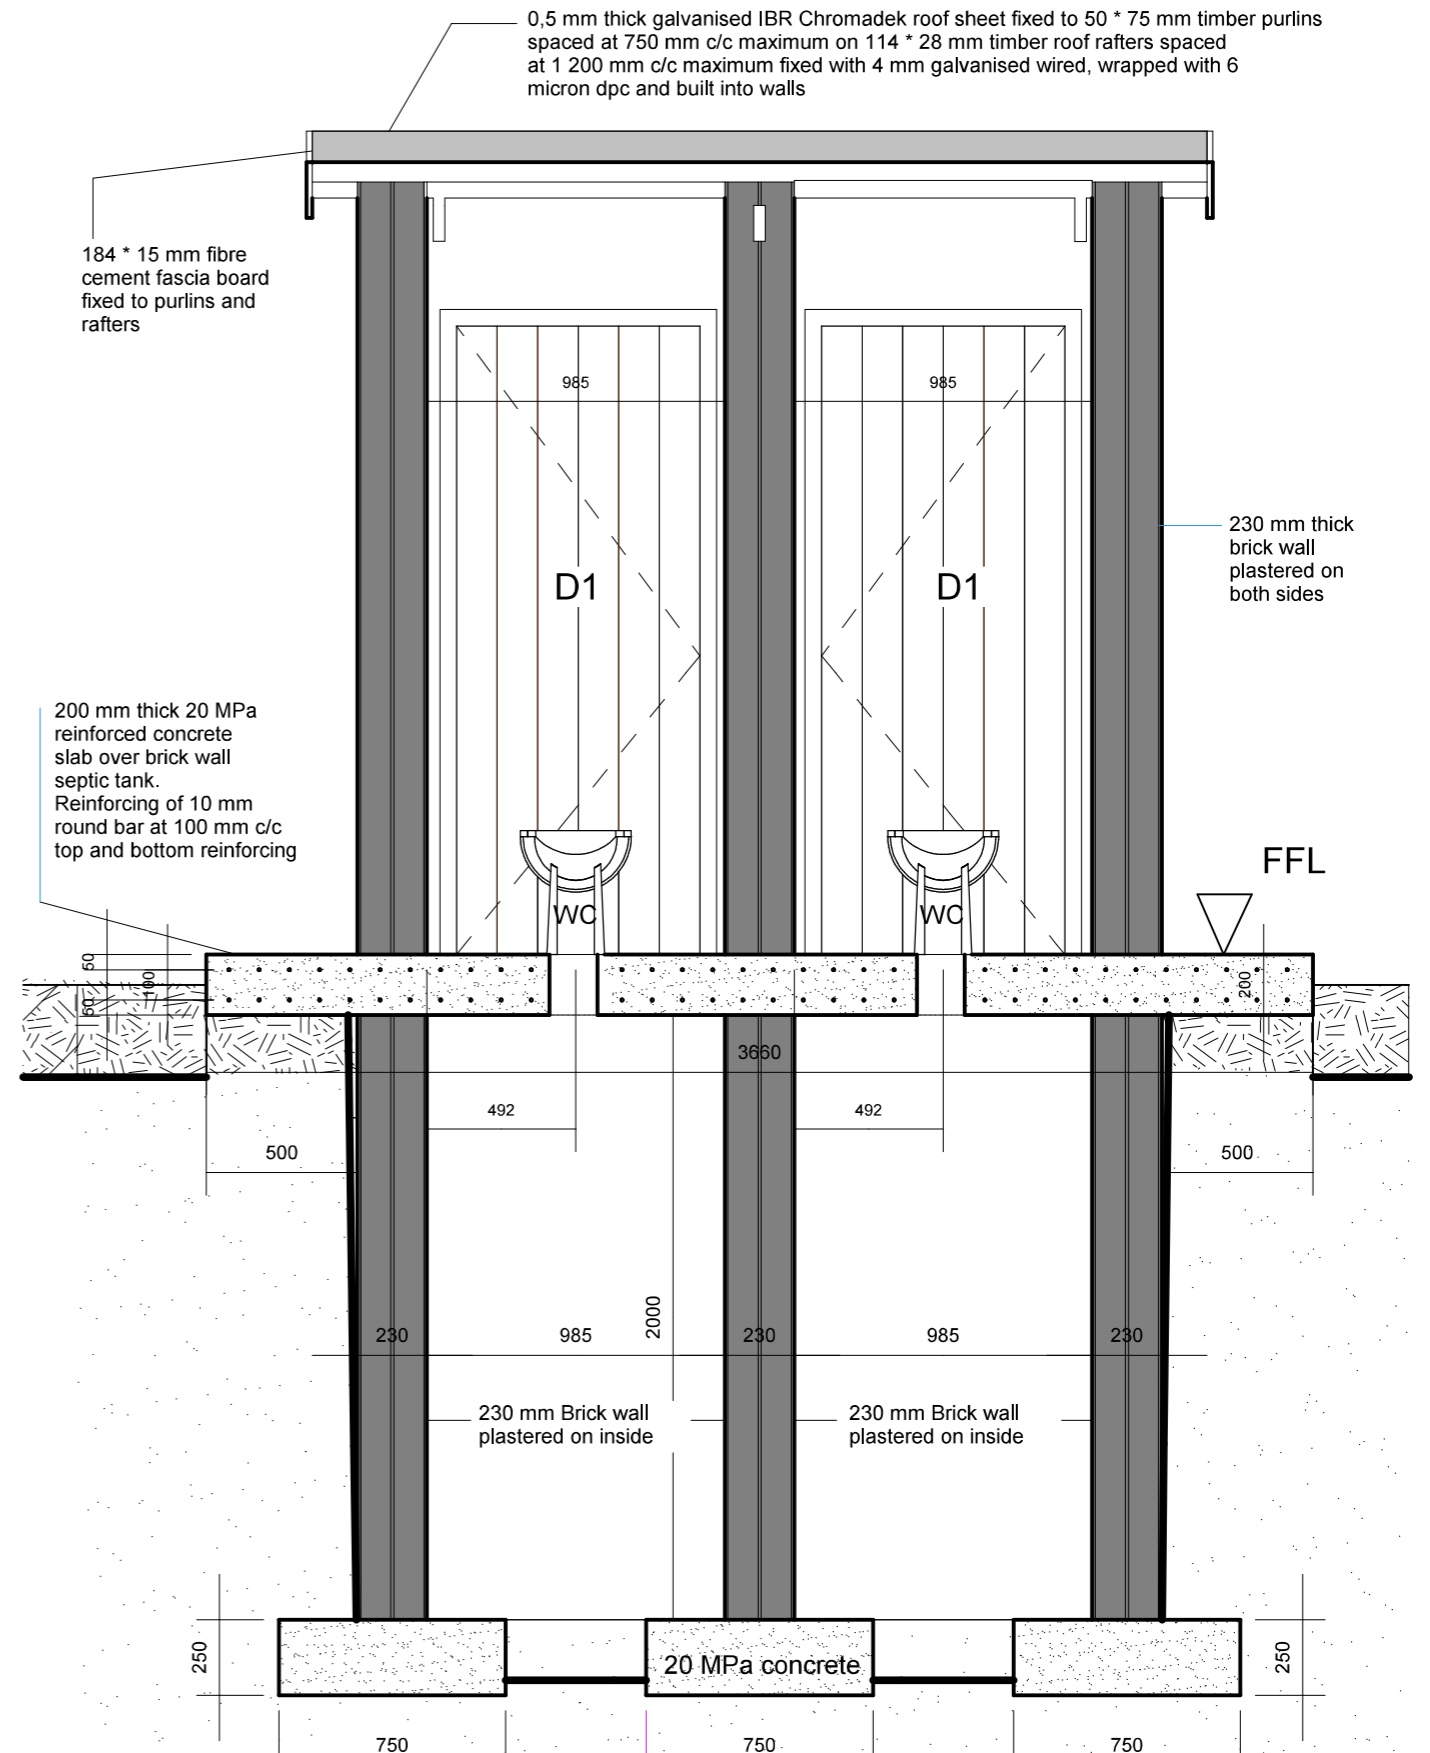

**SECTION B-B**  
SCALE 1: 25 on (A3)

NO.	SPECIAL NOTES:	DEPARTMENT OF RURAL DEVELOPMENT AND AGRARIAN REFORM PROVINCE OF THE EASTERN CAPE	PIT TOILET	SCALE	INDEX NO.
		ENGINEERING SERVICES PRIVATE BAG X015 DOHNE ADI STUTTERHEIM 4930		NTS	SCMM001/27/02
			SECTIONS	A3 ORIGINAL	PLAN NO. SHEET 2 OF 2