


PLAN VIEW
NOT TO SCALE

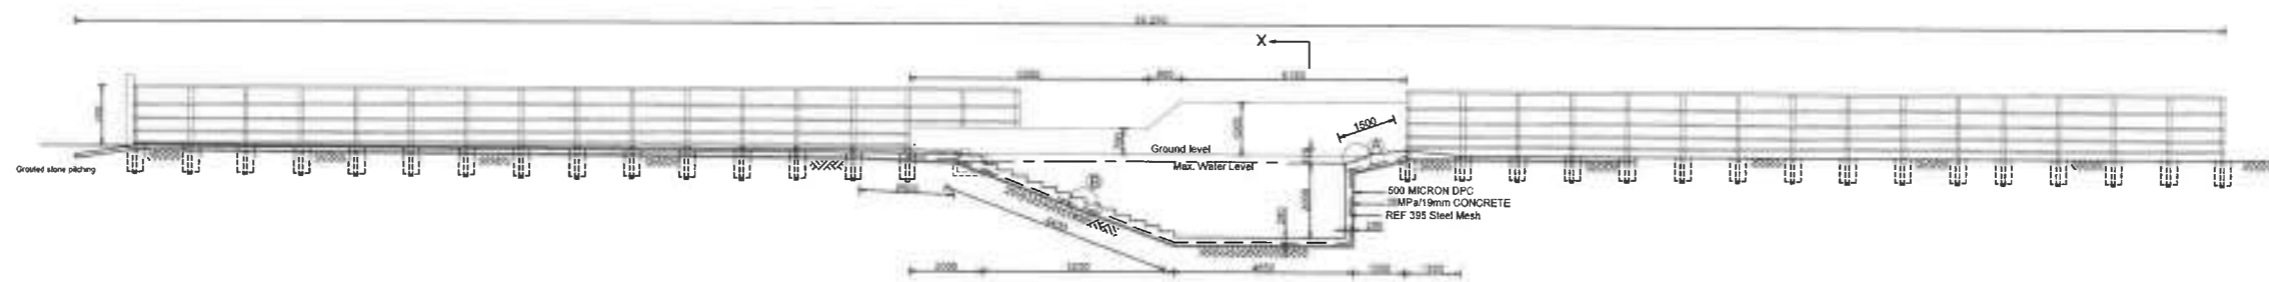

SECTION A-A
NOT TO SCALE

NO:	SPECIAL NOTES:	JPJ KOCH (CHIEF ENGINEER) DECEMBER 2020 (DATE APPROVED)	RURAL DEVELOPMENT AND AGRARIAN REFORM PROVINCE OF THE EASTERN CAPE ENGINEERING SERVICES Private Bag X015 DÖHNE ADI STUTTERHEIM 4930	CATTLE PLUNGE DIPPING TANK (STEEL)	SCALE NTS	INDEX NO.: SCMM001/22/01
1.	The office must be notified for inspections at the following stages: - After excavation of the plunge dip; before concrete is placed. - After placing of the formwork. - Before any welding is started on site.				PLAN AND SECTION	A3 ORIGINAL
2.	All hor. CFLC welded to vert. IPE-sections according to SANS specifications.					
3.	Grouted stone pitching: 1 cement, 2 washed river sand, 100-150mm stone.					